



Gallows Bracket




Plan View

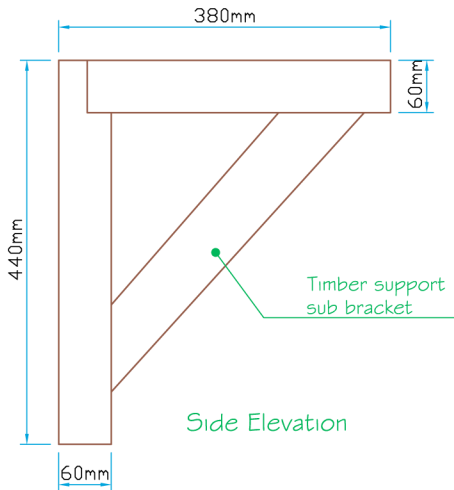


Side Elevation

 


Front Elevation

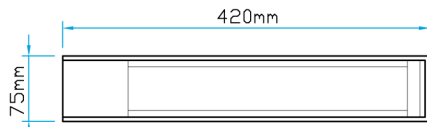

Plan View

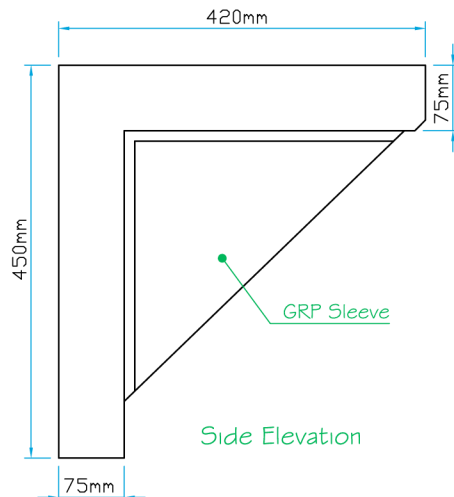


Side Elevation

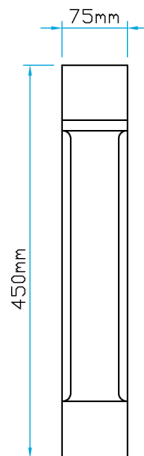

Front Elevation

GRP Sleeve

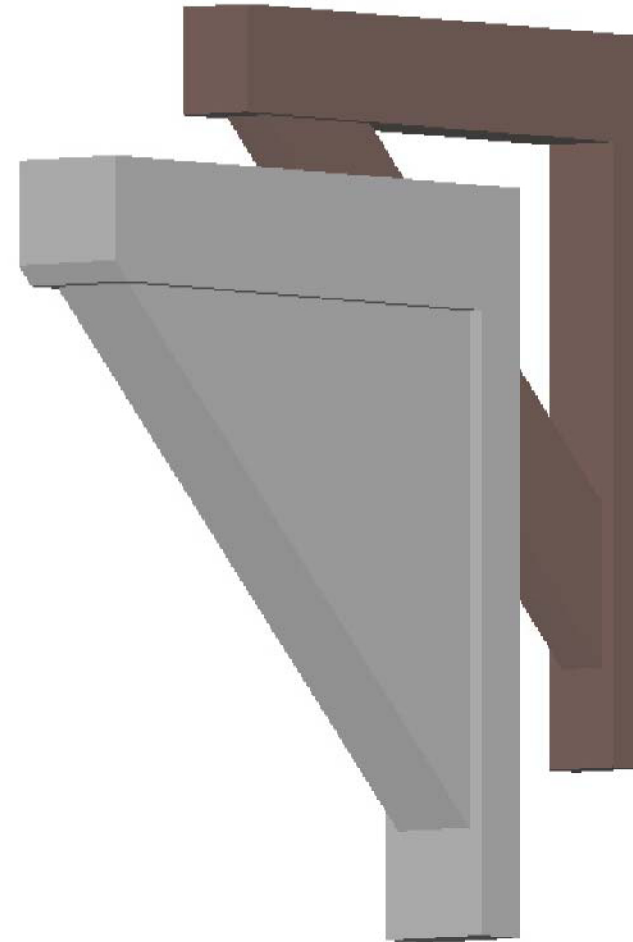

Revision		
B	Drw General Update	28/07/06
A	Drw General Update	13/12/05

 <p>LJM glassfibre ltd. Bespoke Innovative G.R.P. Solutions</p> <p>12a Keenaghan Road, Rock, Dungannon Co Tyrone, BT70 3JL</p>			Model: UB Gallows Bracket & Sleeve.	
			Date: 09/12/09	
Drw by: G.J.G.	Chk'd G.T.	App'd G.T.	Scale: N.T.S.	Size: A4
Drw Title: UB Gallows Bracket & Sleeve.			Sheet No: 1 of 1	Rev: B
			Drw No: 0087/B	