




Plan View

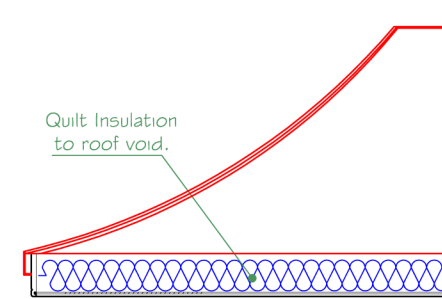

Section A~A

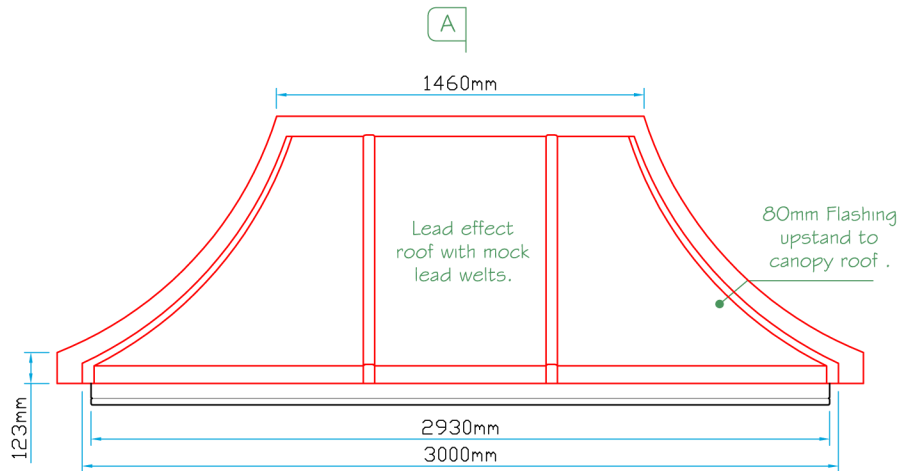

Front Elevation

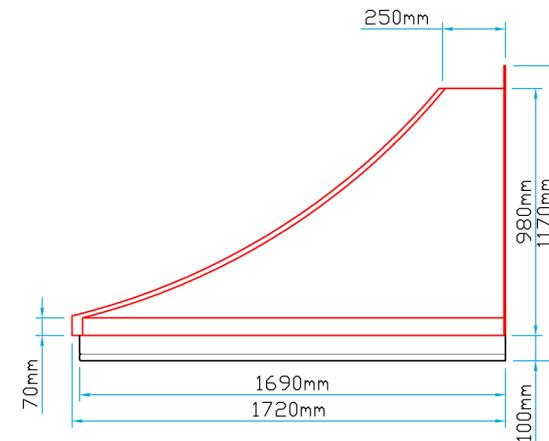

Side Elevation

 Bespoke Innovative G.R.P. Solutions 12a Keenaghan Road, Rock, Dungannon Co Tyrone, BT70 3JL			Model: 3Mtr Type C/D Canopy	
			Date: 09/12/09	
Drw by: G.J.G.	Chk'd G.T.	App'd G.T.	Scale: 1:25	Size: A4
Drw Title: 3Mtr Type C/D Canopy			Sheet No: 1 of 1	Rev: A
			Drw No: 0143/A	

Revision		
A	Drw General update	21/12/05