



Lead effect roof with mock welts.

Plan View

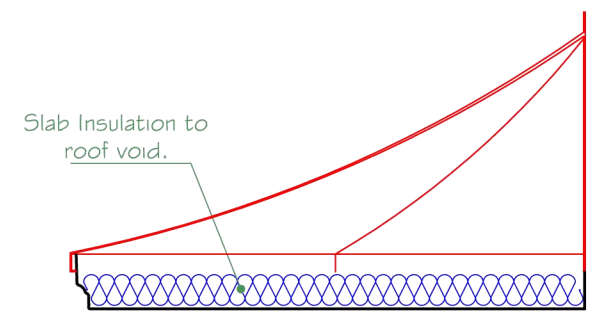


Section A~A

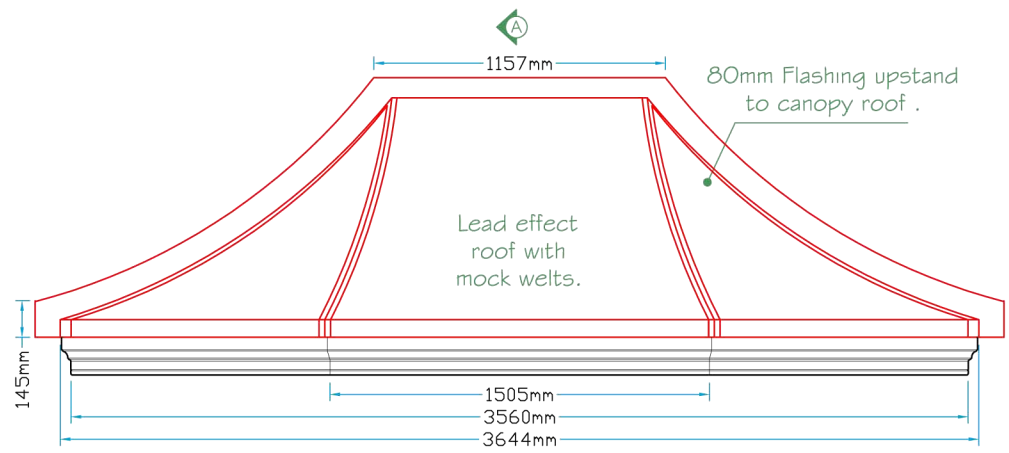

Lead effect roof with mock welts.

Front Elevation

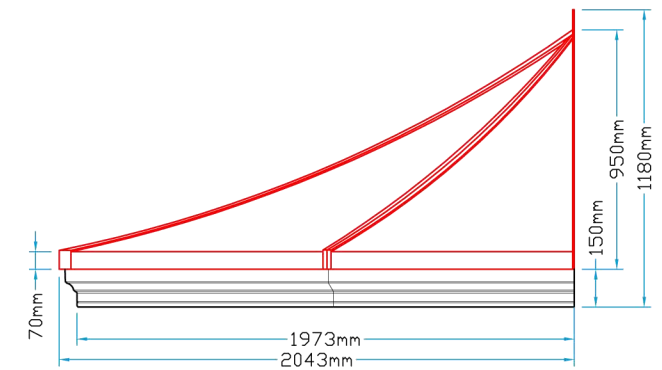

Side Elevation

Revision		
A	Drw General update	09/02/06

 12a Keenaghan Road, Rock, Dungannon Co Tyrone, BT70 3JL		Model: Wymondham 45° Canopy Window Canopy	
		Date: 09/12/09	
Drw by: G.J.G.		Scale: 1:30	
Chk'd: G.T.		Size: A4	
App'd: G.T.		Sheet No: 1 of 1	
Drw Title: Wymondham 45deg Canopy		Rev: A	
		Drw No: 208/A	