




Plan View

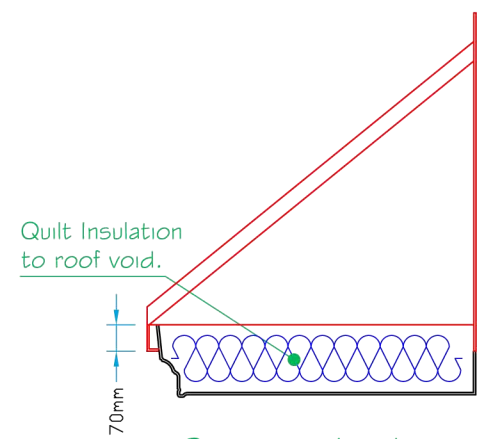

Section A~A

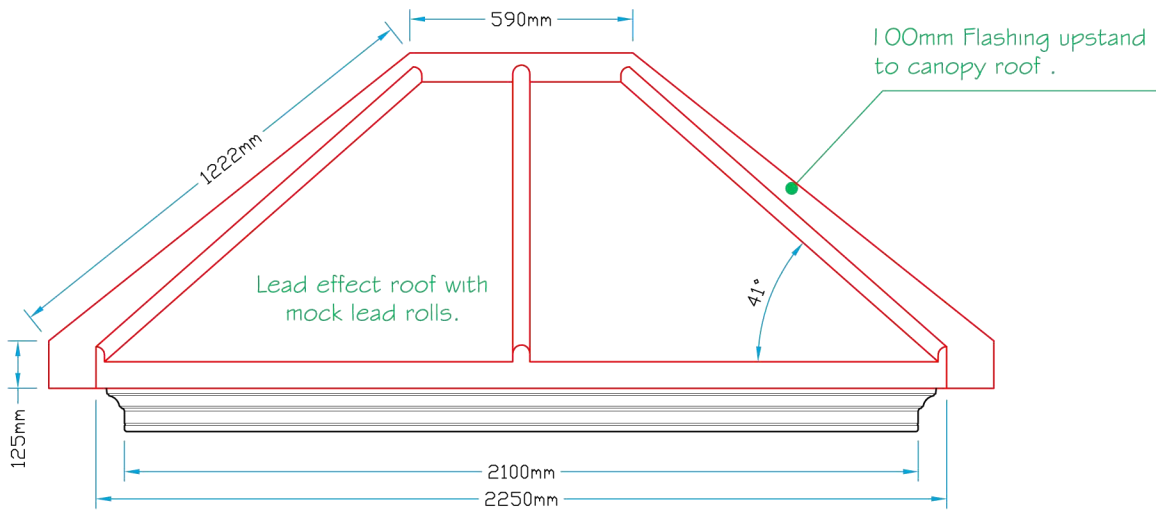

Front Elevation

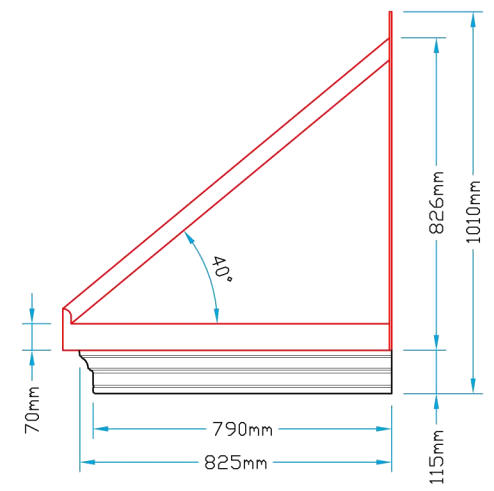

Side Elevation

 <p>LJM glassfibre ltd. Bespoke Innovative G.R.P. Solutions</p> <p>12a Keenaghan Road, Rock, Dungannon Co Tyrone, BT70 3JL</p>		Model: DW SQ3P Canopy			
		Date: 09/12/09			
Drw by: G.J.G.		Chk'd: G.T.	App'd: G.T.	Scale: 1:20	Size: A4
Drw Title: DW SQ3P Canopy		Sheet No: 1 of 1		Rev: B	
		Drw No: 0212/B			

Revision		
B	Drw General update	28/07/06
A	Drw General update	21/12/05