




Plan View

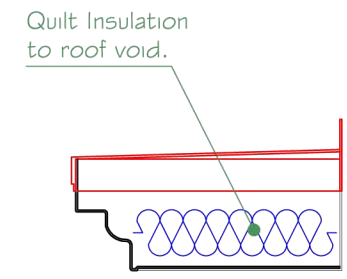

Section A~A

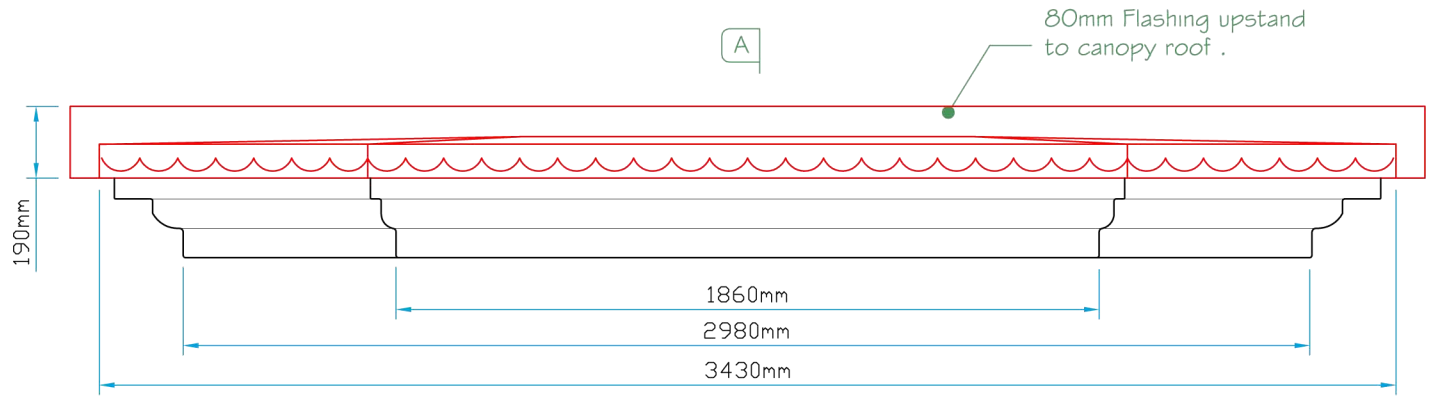

Front Elevation

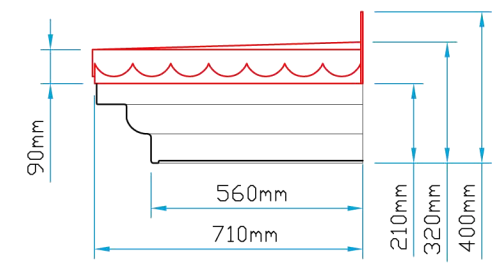

Side Elevation

 Bespoke Innovative G.R.P. Solutions 12a Keenaghan Road, Rock, Dungannon Co Tyrone, BT70 3JL			Model: SP3F-PER Bay Window Canopy		
			Date: 09/12/09		
Drw by: G.J.G.		Chk'd: G.T.	App'd: G.T.	Scale: 1:20	Size: A4
Drw Title: SP3F-PER Bay Window Canopy				Sheet No: 1 of 1	Rev: A
				Drw No: 0094/A	

Revision		
A	Drw General update	13/12/05