




Plan View

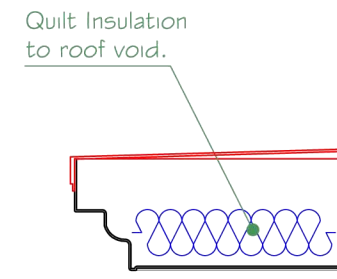

Section A~A

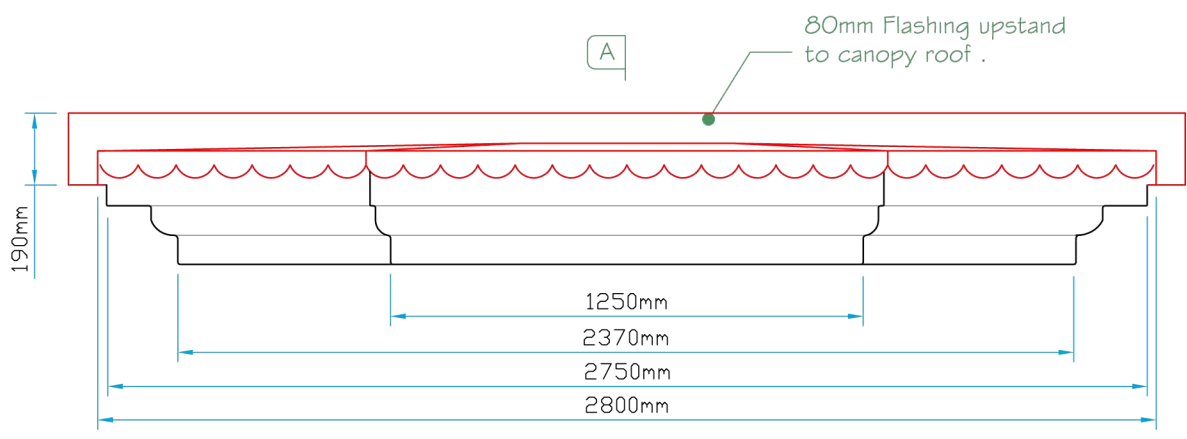

Front Elevation

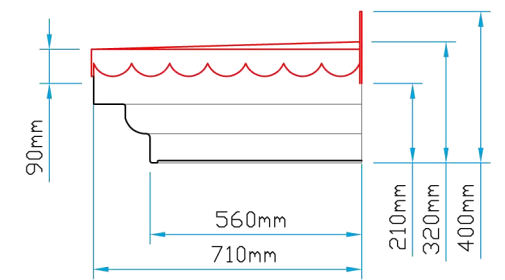

Side Elevation

 Bespoke Innovative G.R.P Solutions 12a Keenaghan Road, Rock, Dungannon Co Tyrone, BT70 3JL			Model: 2350 5P2F-P Bay Window Canopy	
			Date: 09/12/09	
Scale: 1:20		Size: A4		
Drw by: G.J.G.	Chk'd: G.T.	App'd: G.T.	Sheet No: 1 of 1	Rev: A
Drw Title: 2350 5P2F-P Bay Window Canopy			Drw No: 0100/A	

Revision		
A	Drw General update	15/12/05