




Plan View

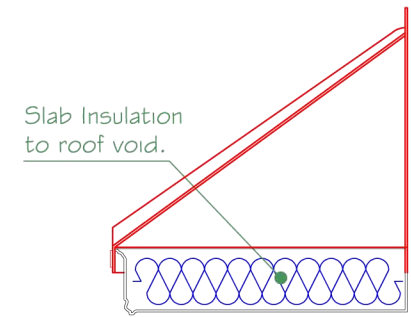

Section A~A

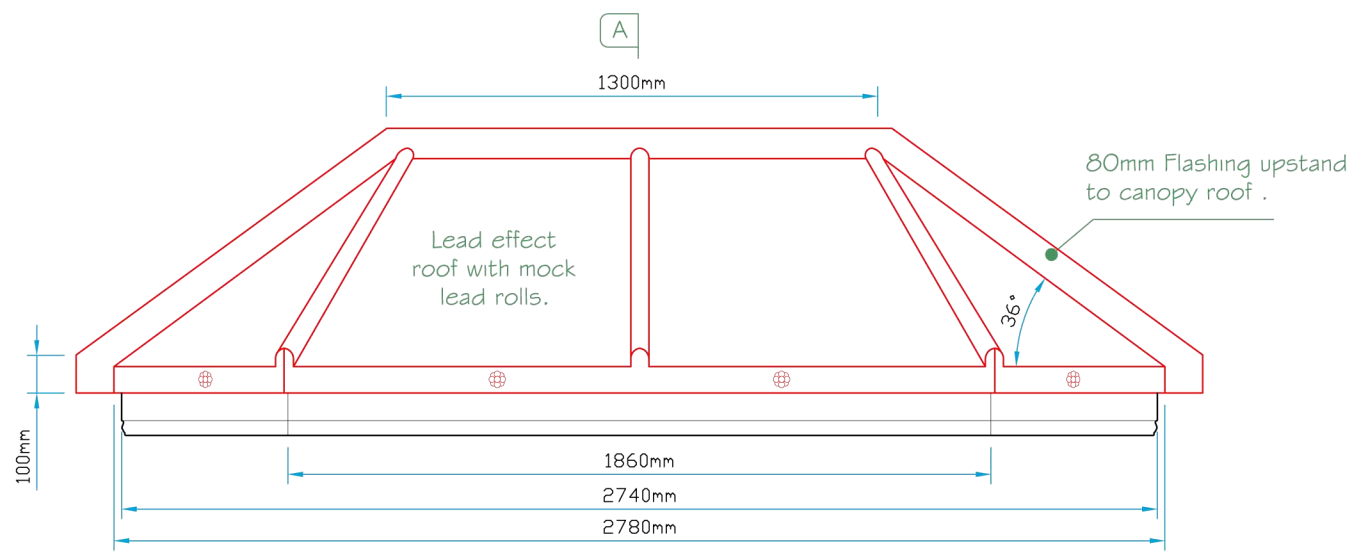

Front Elevation

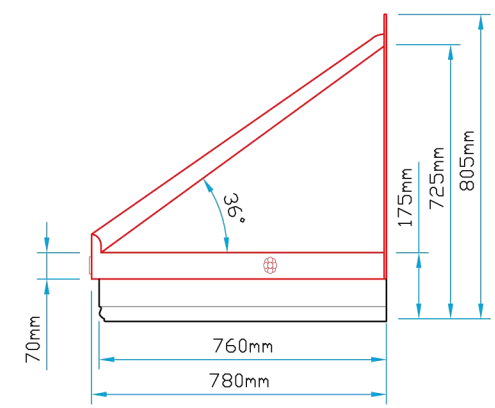

Side Elevation

 Bespoke Innovative G.R.P. Solutions 12a Keenaghan Road, Rock, Dungannon Co Tyrone, BT70 3JL			Model: SP360P Window Canopy		
			Date: 09/12/09		
Drw by: G.J.G.		Chk'd G.T.	App'd G.T.	Scale: 1:20	Size: A4
Drw Title: SP360P Window Canopy			Sheet No: 1 of 1	Rev: A	
			Drw No: 0101/A		

Revision		
A	Drw General Update	18/11/05