




Plan View

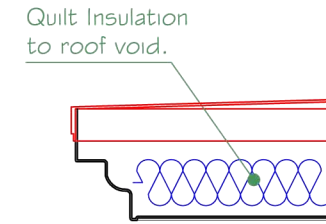

Section A~A

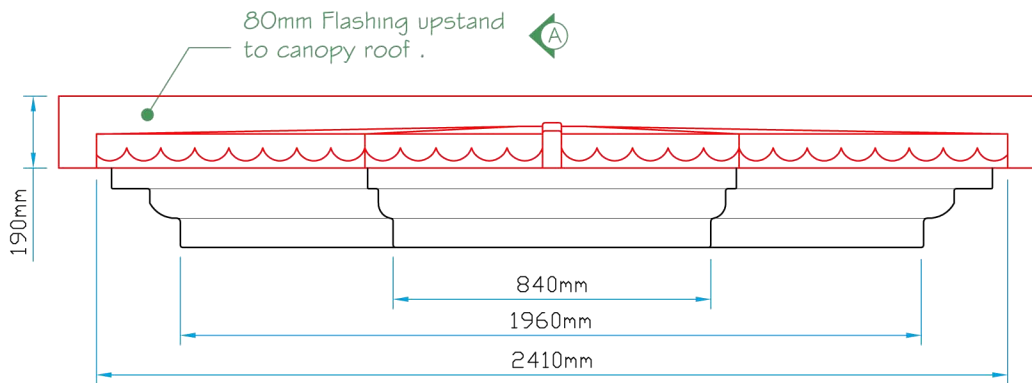

Front Elevation

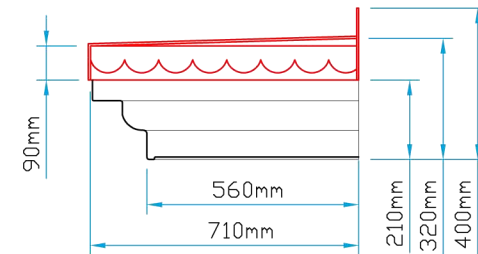

Side Elevation



12a Keenaghan Road, Rock, Dungannon
Co Tyrone, BT70 3JL

Model: SP1F-PER
Bay Window Canopy

Date: 09/12/09

Scale: 1:20 **Size:** A4

Drw by: G.J.G. **Chk'd:** G.T. **App'd:** G.T.

Sheet No: 1 of 1 **Rev:** A

Drw Title: SP1F-PER Bay Window Canopy

Drw No: 0329/A

Revision	
A	Drw General Update 27/03/07