




Plan View

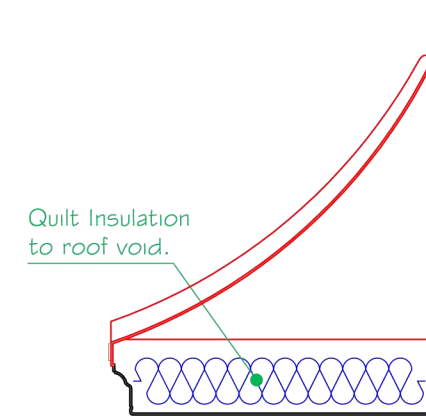

Section A~A

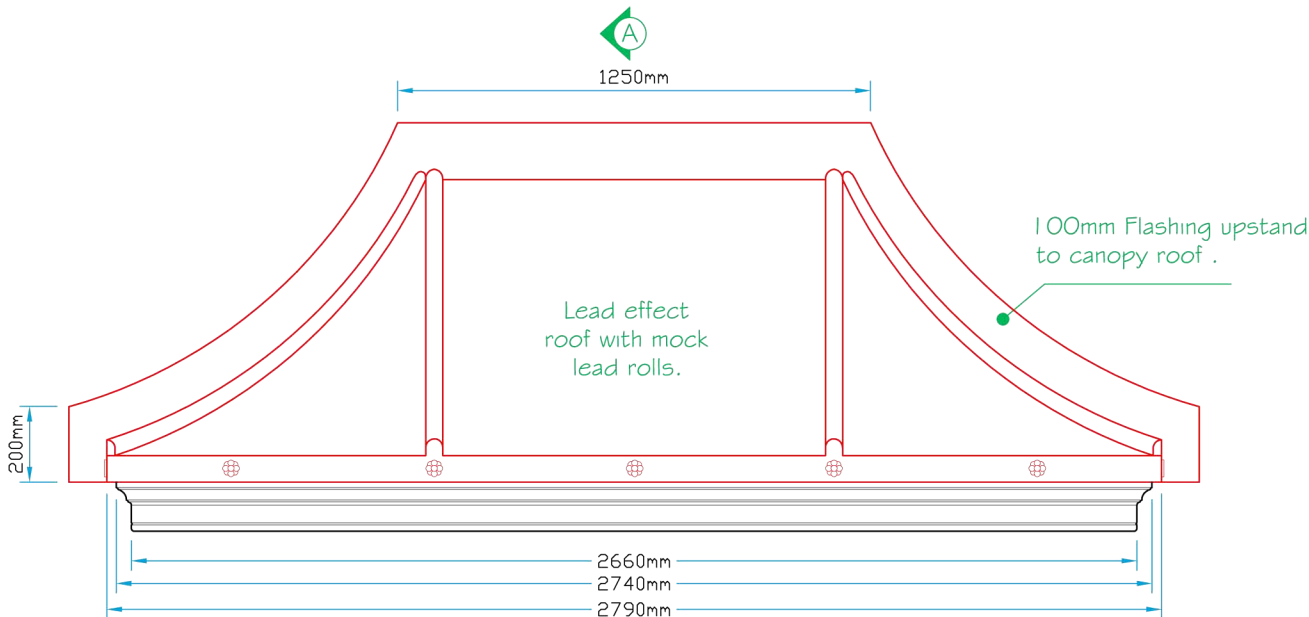

Front Elevation

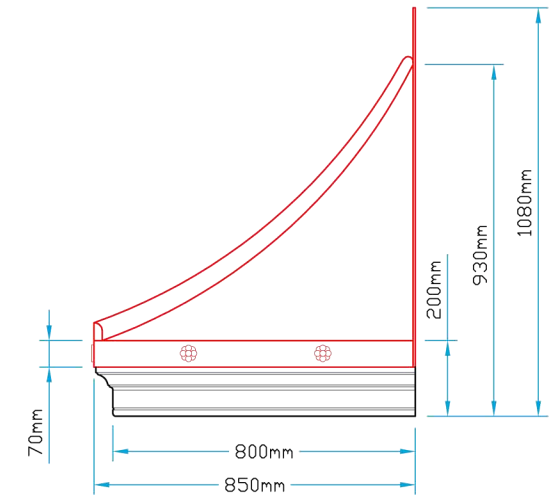

Side Elevation

Revision

B	Drw General update	28/07/06
A	Drw General update	02/12/05



12a Keenaghan Road, Rock, Dungannon
Co Tyrone, BT70 3JL

Model: SQ4C Window Canopy

Date: 09/12/09

Scale: 1:20 Size: A4

Drw by: G.J.G. Chk'd G.T. App'd G.T.

Sheet No: 1 of 1 Rev: B

Drw Title: SQ4C Window Canopy

Drw No: 0052/B