



Plan View


Quilt Insulation to roof void.

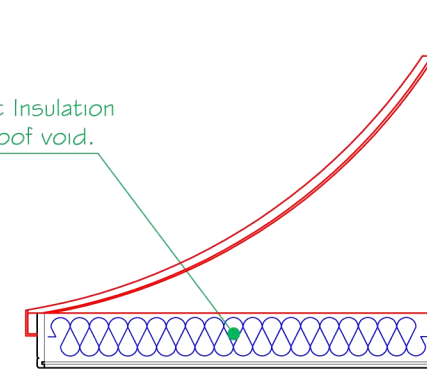

Section A~A

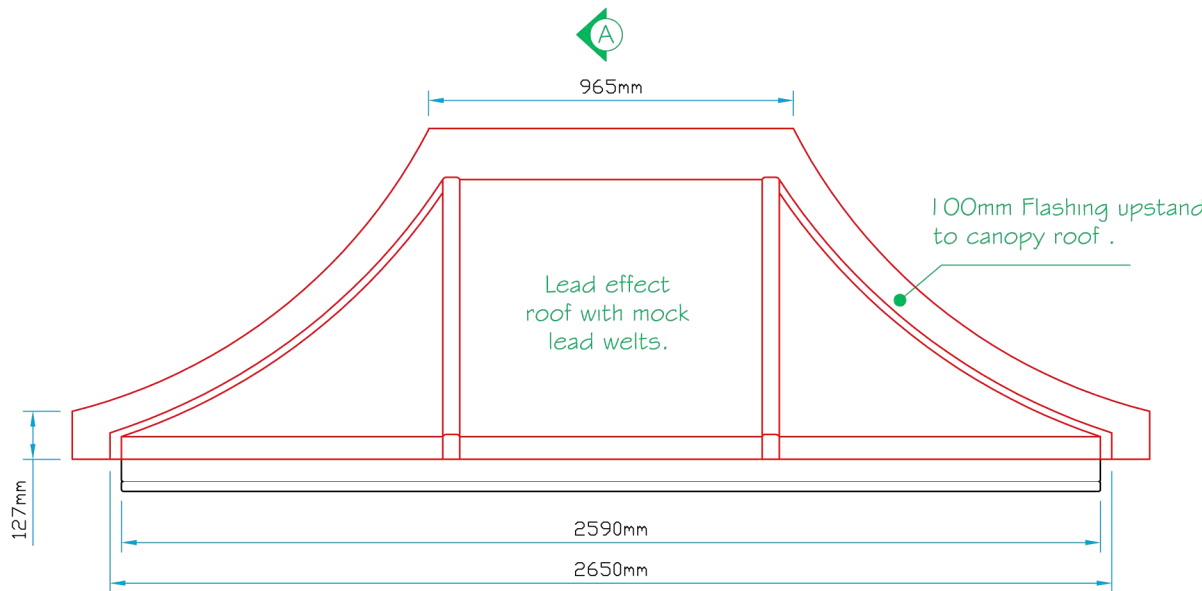

Front Elevation

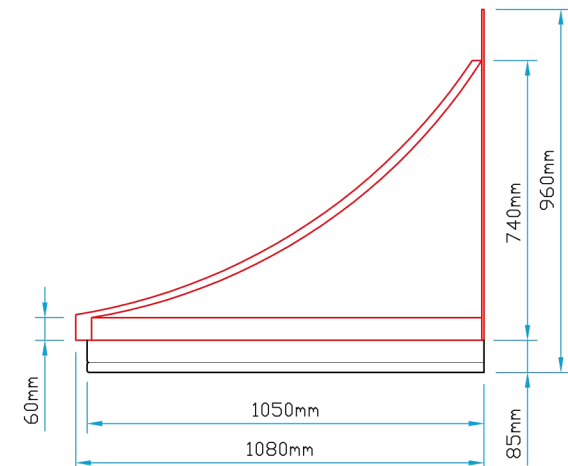

Side Elevation

Revision

B	Drw General update	28/07/06
A	Drw General update	23/2/04



12a Keenaghan Road, Rock, Dungannon
Co Tyrone, BT70 3JL

Model: H-T 185-2526
Window Canopy

Date: 09/12/09

Scale: 1:25 Size: A4

Drw by: G.J.G. Chk'd G.T. App'd G.T.

Sheet No: 1 of 1 Rev: A

Drw Title: H-T 185-2526 Window Canopy

Drw No: 0081/0