
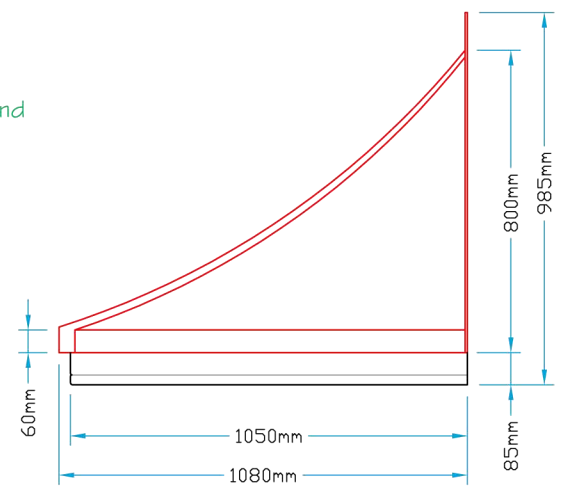


Plan View

Section A~A

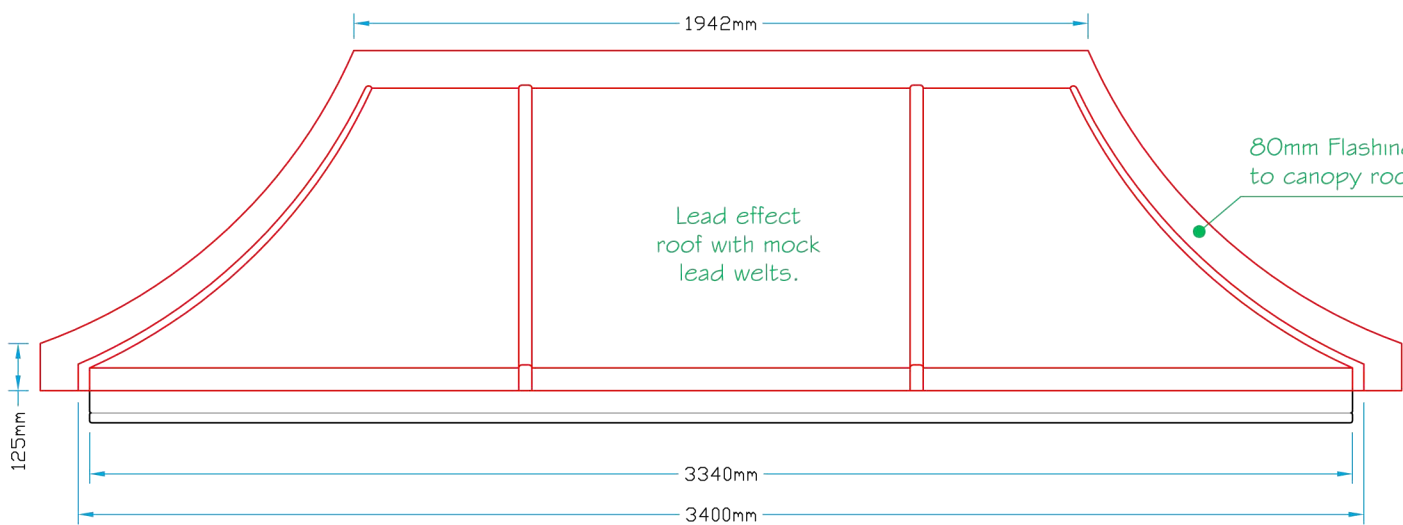

Front Elevation

Side Elevation



 <p>LJM glassfibre ltd. Bespoke Innovative G.R.P. Solutions</p> <p>12a Keenaghan Road, Rock, Dungannon Co Tyrone, BT70 3JL</p>			<p>Model: Hanover 3400 H-T Window Canopy</p>	
			<p>Date: 09/12/09</p>	
<p>Drw by: G.J.G.</p>		<p>Chk'd: G.T.</p>		<p>App'd: G.T.</p>
<p>Drw Title: Hanover 3400 H-T Window Canopy</p>			<p>Sheet No: 1 of 1</p>	<p>Rev: 0</p>
				<p>Drw No: 0204</p>