




Plan View

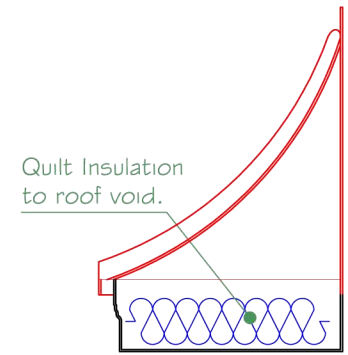

Section A~A

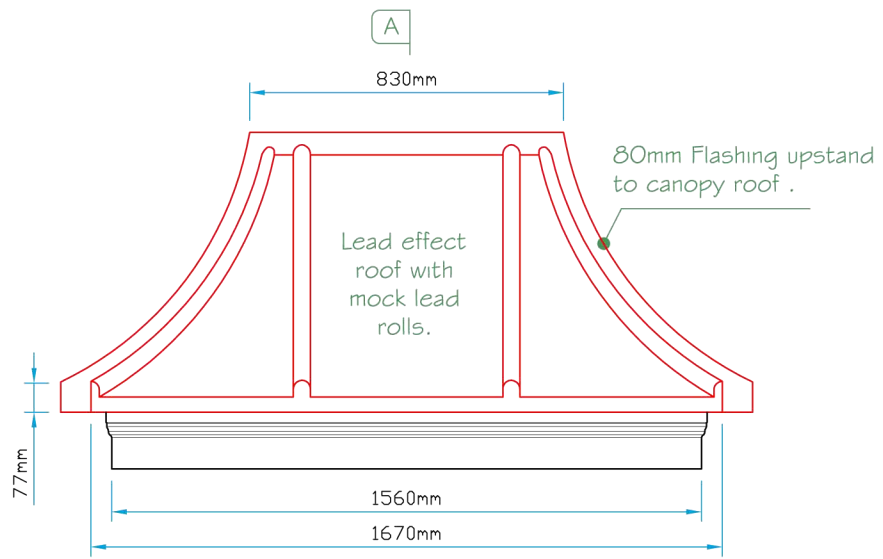

Front Elevation

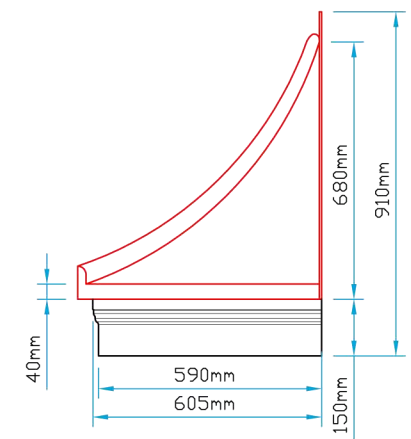

Side Elevation

 Bespoke Innovative G.R.P. Solutions 12a Keenaghan Road, Rock, Dungannon Co Tyrone, BT70 3JL		Model: Chelsea Osbourne 1670 Door Canopy			
		Date: 09/12/09			
Drw by: G.J.G.		Chk'd G.T.	App'd G.T.	Scale: 1:20	Size: A4
Drw Title: Chelsea Osbourne 1670 Door Canopy		Sheet No: 1 of 1		Rev: A	
		Drw No: 0062/A			

Revision		
A	Drw General update	02/12/05