



Plan View

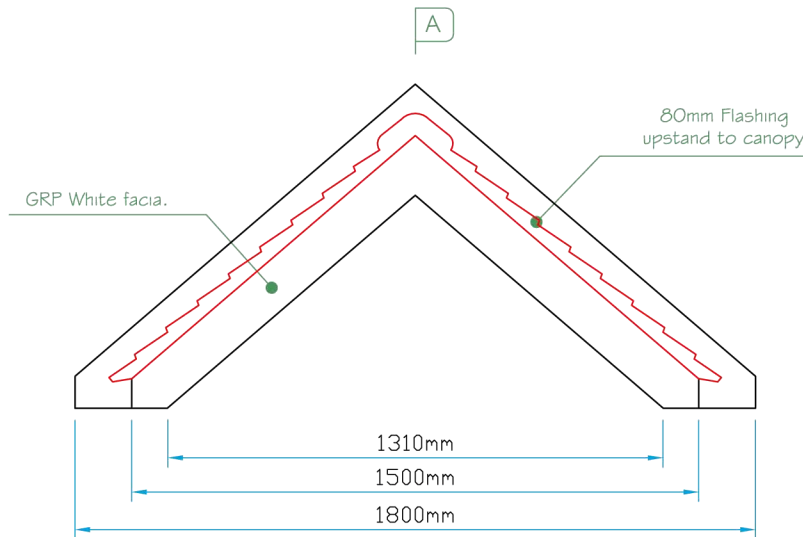

Section A~A



Front Elevation

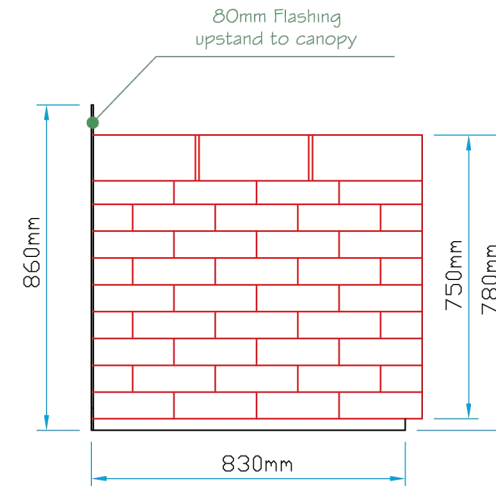

Side Elevation

 <p>LJM glassfibre ltd. Bespoke Innovative G.R.P. Solutions</p> <p>12a Keenaghan Road, Rock, Dungannon Co Tyrone, BT70 3JL</p>			Model: Bovey 40° Door Canopy	
			Date: 09/12/09	
Drw by: G.J.G.	Chk'd G.T.	App'd G.T.	Scale: 1:20	Size: A4
Drw Title: Bovey 40deg Door Canopy			Sheet No: 1 of 1	Rev: A
			Drw No: 0090/A	

Revision		
A	Drw General update	13/12/05