




Plan View

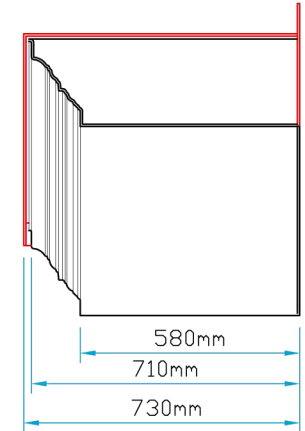

Section A~A

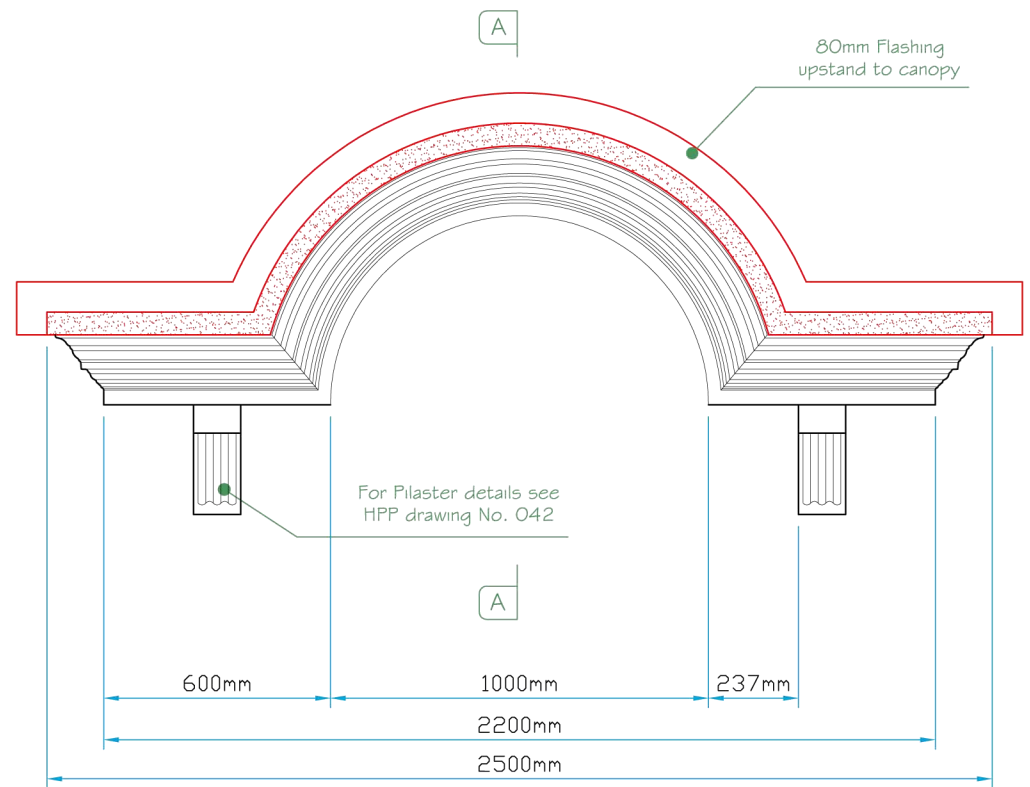

Front Elevation

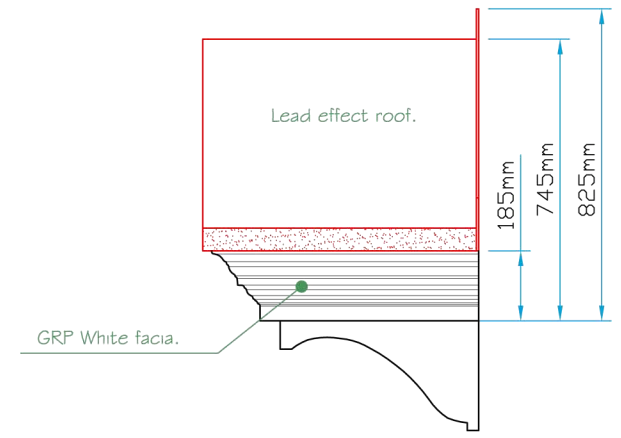

Side Elevation

 <p>LJM glassfibre ltd. Bespoke Innovative G.R.P. Solutions</p> <p>12a Keenaghan Road, Rock, Dungannon Co Tyrone, BT70 3JL</p>		<p>Model: 2500 Ambassador Arched Door Canopy & Kneeler Brk</p>	
		<p>Date: 09/12/09</p>	
<p>Scale: 1:20</p>		<p>Size: A4</p>	
<p>Drw by: G.J.G.</p>		<p>Chk'd: G.T.</p>	
<p>App'd: G.T.</p>		<p>Sheet No: 1 of 1</p>	
<p>Drw Title: Ambassador Arched Door Canopy & Kneeler Brk</p>		<p>Rev: A</p>	
		<p>Drw No: 0120/A</p>	

Revision		
A	Drw General update	19/12/05