




Plan View

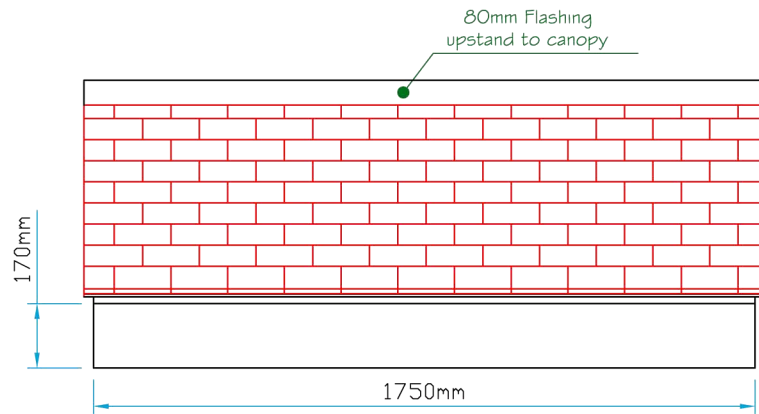

Front Elevation

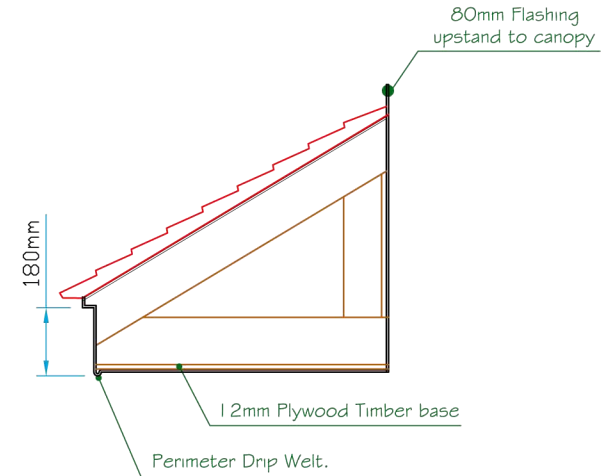

Section A~A

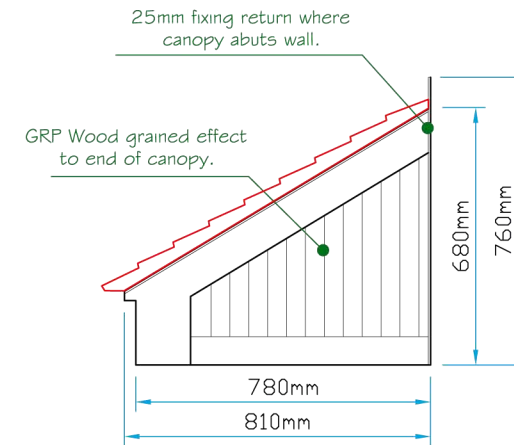

Side Elevation



12a Keenaghan Road, Rock, Dungannon
Co Tyrone, BT70 3JL

Model:
Kenilworth Tile Effect 1800
Mono pitch Door Canopy

Date: 09/12/09

Scale: 1:20 **Size:** A4

Drw by: G.J.G. **Chk'd** G.T. **App'd** G.T.

Sheet No: 1 of 1 **Rev:** A

Drw Title: Kenilworth Tile Effect 1800 Mono pitch Door Canopy

Drw No: 0224/A

Revision

A	Drw General update	02/03/06
---	--------------------	----------