



Lead effect roof.

3550mm


Plan View

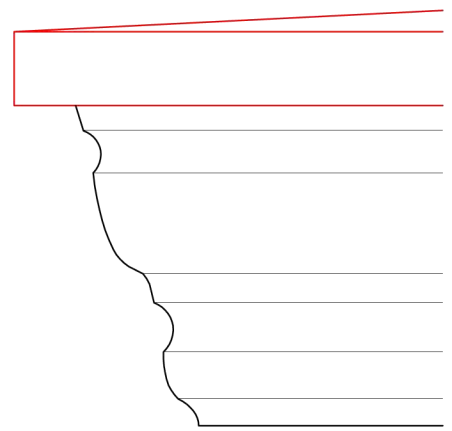

Canopy Profile Detail

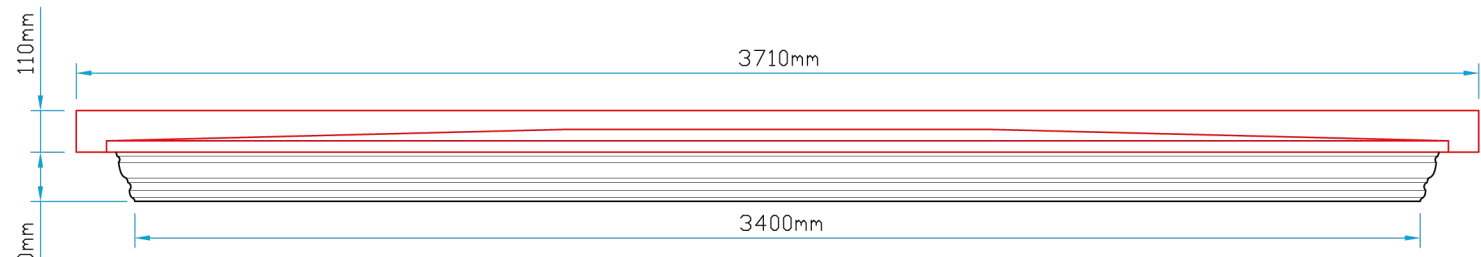

Front Elevation

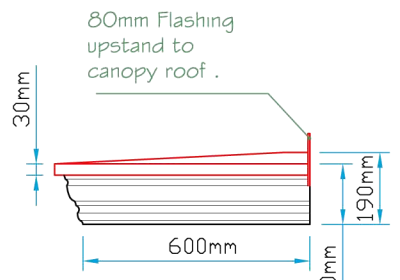

Side Elevation

Revision		
A	Drw General Update	29/11/05

 Bespoke Innovative G.R.P. Solutions 12a Keenaghan Road, Rock, Dungannon Co Tyrone, BT70 3JL		Model: Swan Hill 3550		
		Date: 09/12/09		
Drw by: G.J.G.	Chk'd G.T.	App'd G.T.	Scale: 1:20	Size: A4
Drw Title: Swan Hill 3550 Standard Canopy			Sheet No: 1 of 1	Rev: A
			Drw No: 0015/A	