




Plan View

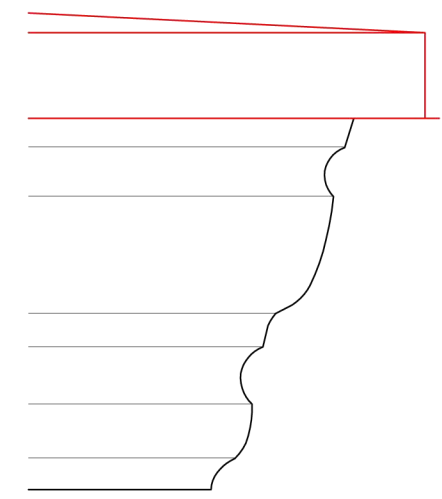

Canopy Profile Detail

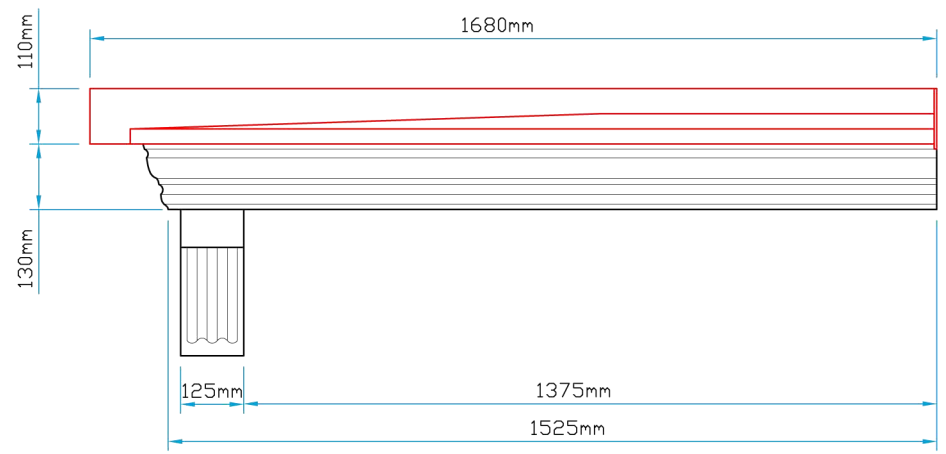

Front Elevation

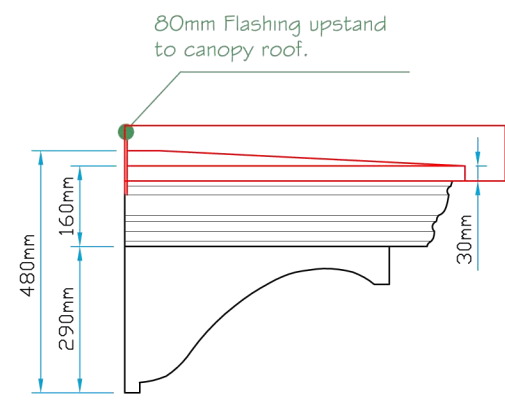

Side Elevation

| | | | |
|--|---------------------------|--|--------------------------------|
|  <p>LJM glassfibre ltd. Bespoke Innovative G.R.P. Solutions</p> <p>12a Keenaghan Road, Rock, Dungannon Co Tyrone, BT70 3JL</p> | | <p>Model: Right Hand Swan Hill 1600 Canopy & Scroll Support Bracket</p> | |
| | | <p>Date: 09/12/09</p> | |
| <p>Scale: 1:15</p> | | <p>Size: A4</p> | |
| <p>Drw by: G.J.G.</p> | <p>Chk'd: G.T.</p> | <p>App'd: G.T.</p> | <p>Sheet No: 1 of 1</p> |
| <p>Drw Title: R/H Swan Hill 1600 Canopy & Scroll Brk</p> | | | <p>Rev: A</p> |
| | | | <p>Drw No: 0035/A</p> |

| | | |
|-----------------|--------------------|----------|
| Revision | | |
| A | Drw General Update | 30/11/05 |