




Plan View

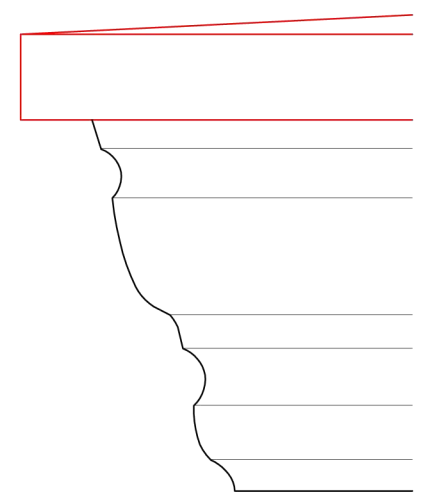

Canopy Profile Detail

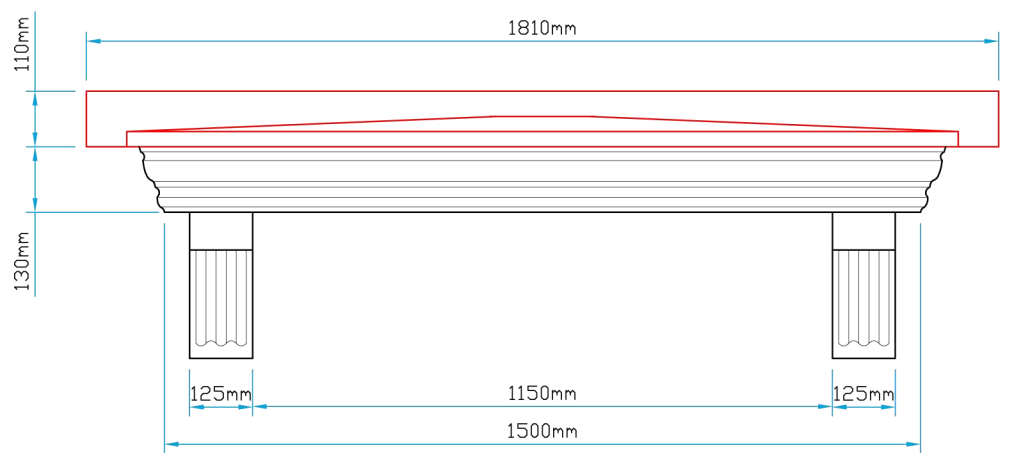

Front Elevation

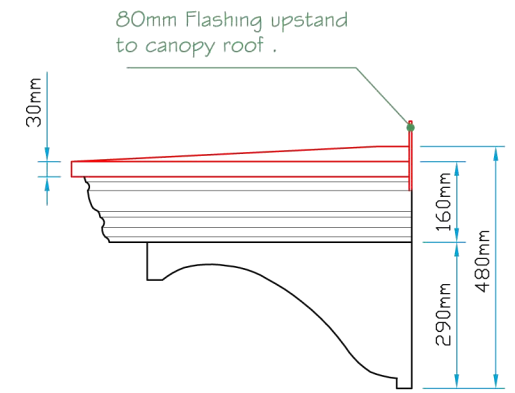

Side Elevation

Revision		
B	Drw General update	02/03/06
A	Drw General Update	30/11/05

 <p>LJM glassfibre ltd. Bespoke Innovative G.R.P. Solutions</p> <p>12a Keenaghan Road, Rock, Dungannon Co Tyrone, BT70 3JL</p>			Model: Swan Hill 1650 Canopy # Scroll Support Brackets	
			Date: 09/12/09	
Scale: 1:15		Size: A4		
Drw by: G.J.G.	Chk'd: G.T.	App'd: G.T.	Sheet No: 1 of 1	Rev: B
Drw Title: Swan Hill 1650 Canopy + Scroll Brk			Drw No: 0043/B	