




Plan View

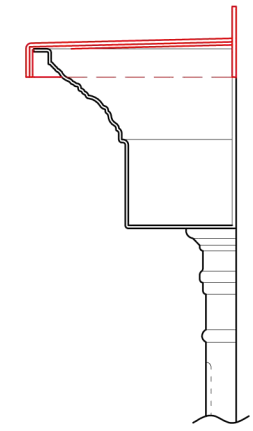

Section A~A

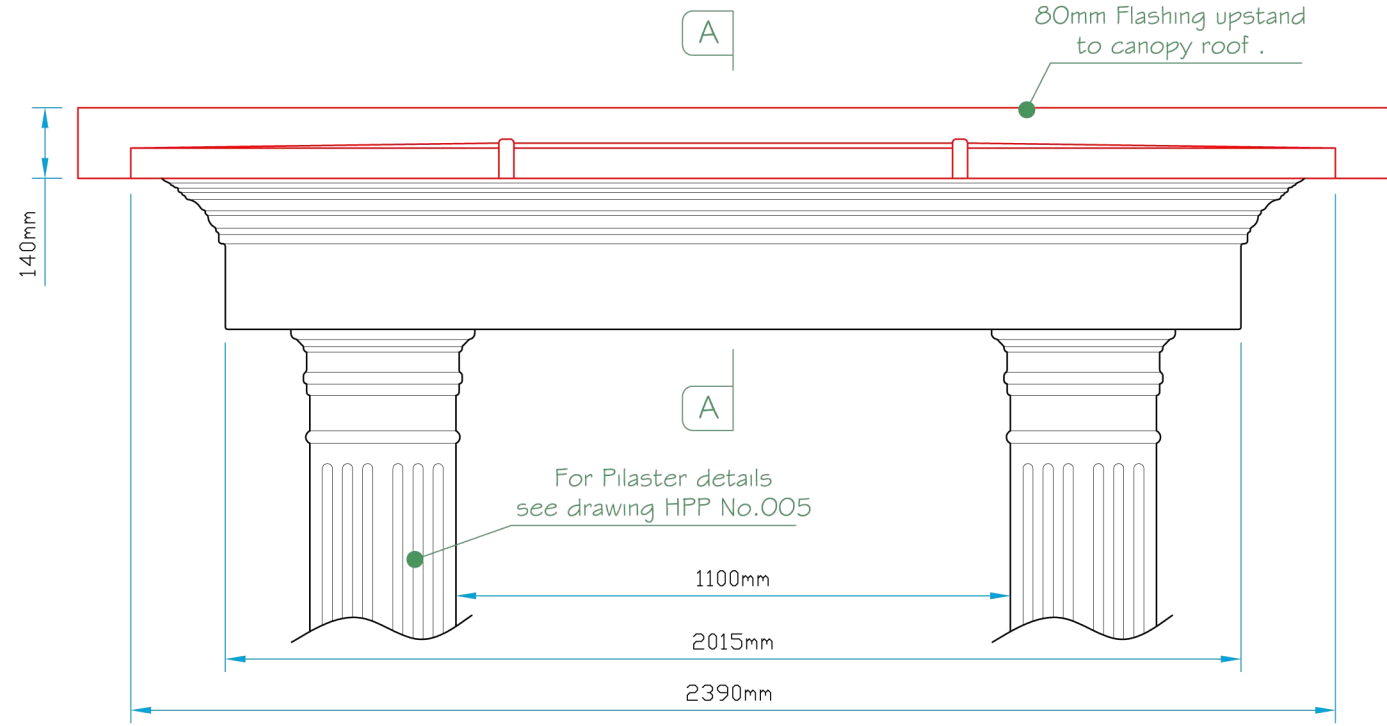

Front Elevation

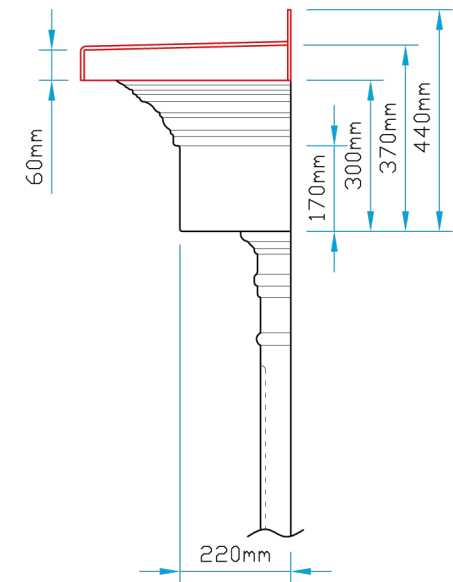

Side Elevation

 <p>LJM glassfibre ltd. Bespoke Innovative G.R.P. Solutions</p> <p>12a Keenaghan Road, Rock, Dungannon Co Tyrone, BT70 3JL</p>		Model: Fairfax Door Canopy & Pilaster		
		Date: 09/12/09		
Drw by: G.J.G.	Chk'd: G.T.	App'd: G.T.	Scale: 1:15	Size: A4
Drw Title: Fairfax Door Canopy - Pilaster			Sheet No.: 1 of 1	Rev: A
			Drw No.: 0099/A	

Revision	
A	Drw General update 15/12/05