




Plan View

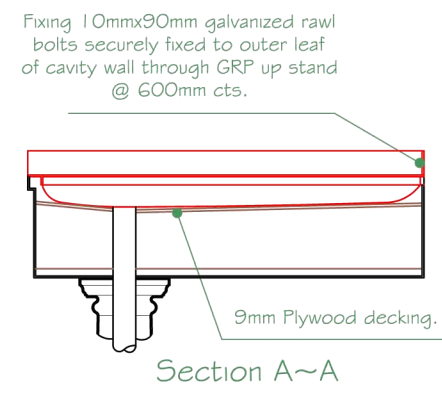


Section A~A

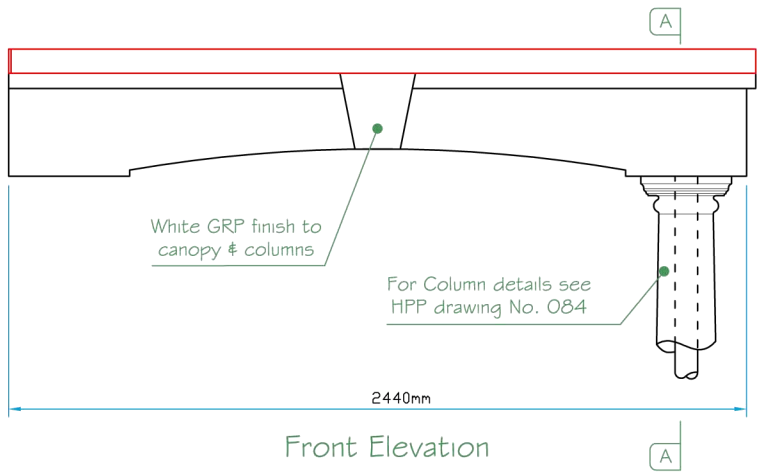

Front Elevation

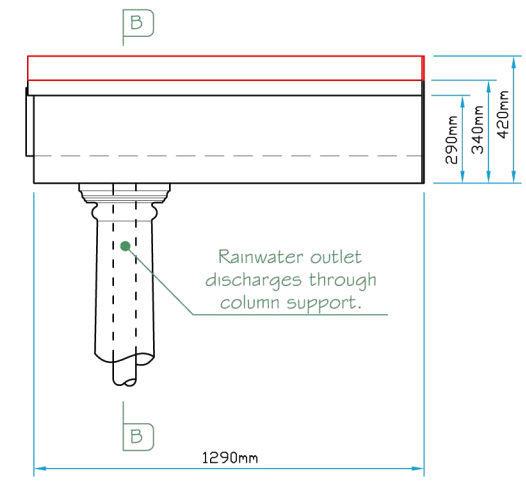

Side Elevation

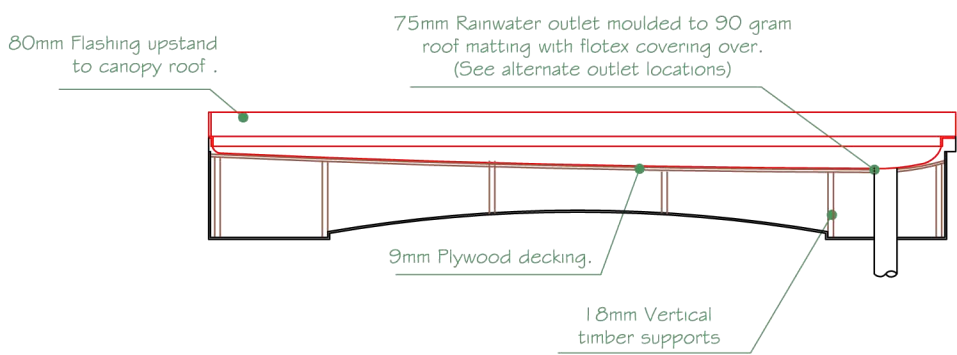

Section B~B

 <p>LJM glassfibre ltd. Bespoke Innovative G.R.P. Solutions</p> <p>12a Keenaghan Road, Rock, Dungannon Co Tyrone, BT70 3JL</p>		Model: LH Keystone Portico 2475 Door Canopy		
		Date: 09/12/09		
Scale: 1:25	Size: A4			
Drw by: G.J.G.	Chk'd: G.T.	App'd: G.T.	Sheet No: 1 of 1	Rev: A
Drw Title: LH Keystone Portico 2475 Door Canopy			Drw No: 0107/A	

Revision		
A	Drw General update	28/03/06