




Plan View

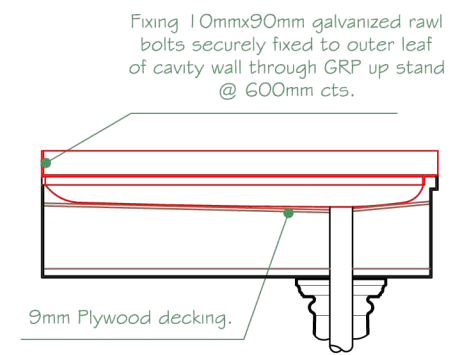


Section A~A

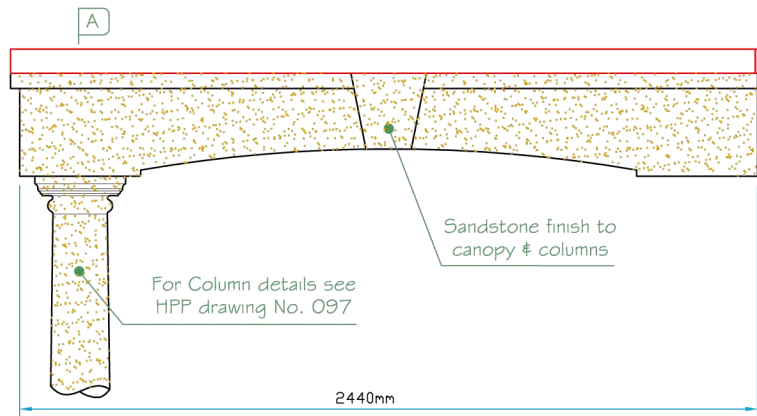

Front Elevation

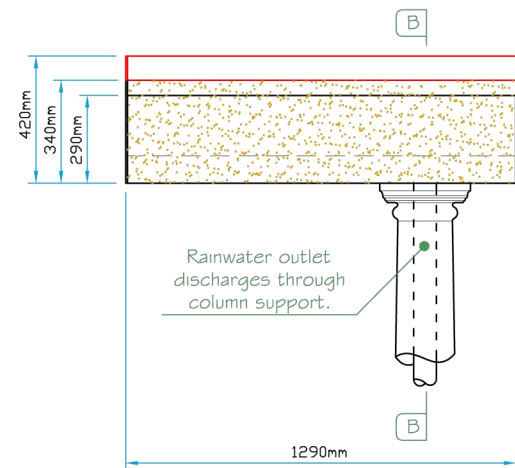

Side Elevation

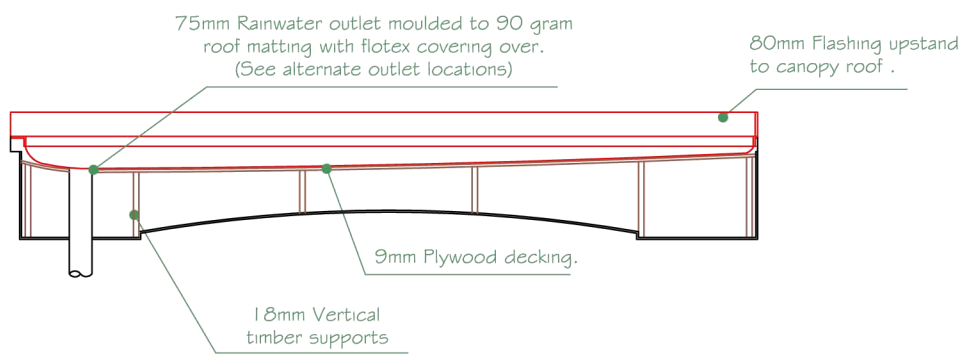

Section B~B

 <p>LJM glassfibre ltd. Bespoke Innovative G.R.P. Solutions</p> <p>12a Keenaghan Road, Rock, Dungannon Co Tyrone, BT70 3JL</p>		<p>Model: RH Sandstone - Keystone Portico 2475 Door Canopy</p>		
		<p>Date: 09/12/09</p>		
<p>Scale: 1:25</p>		<p>Size: A4</p>		
<p>Drw by: G.J.G.</p>	<p>Chk'd: G.T.</p>	<p>App'd: G.T.</p>	<p>Sheet No: 1 of 1</p>	<p>Rev: A</p>
<p>Drw Title: RH Sandstone Keystone Portico 2475 Door Canopy</p>			<p>Drw No: 0109/A</p>	

Revision	
A	Drw General update 19/12/05