

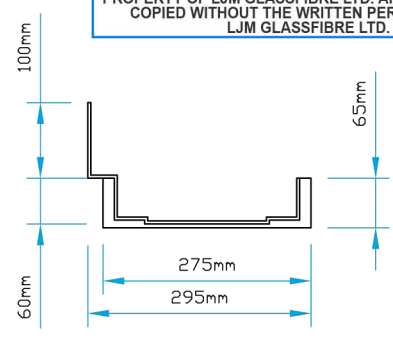



Plan View

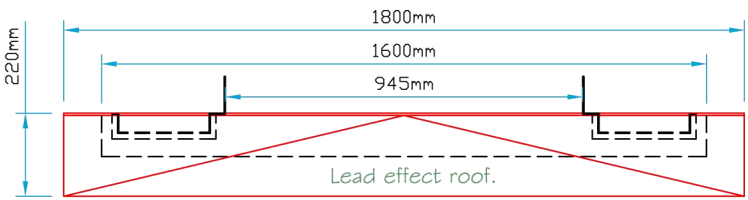


Section B~B

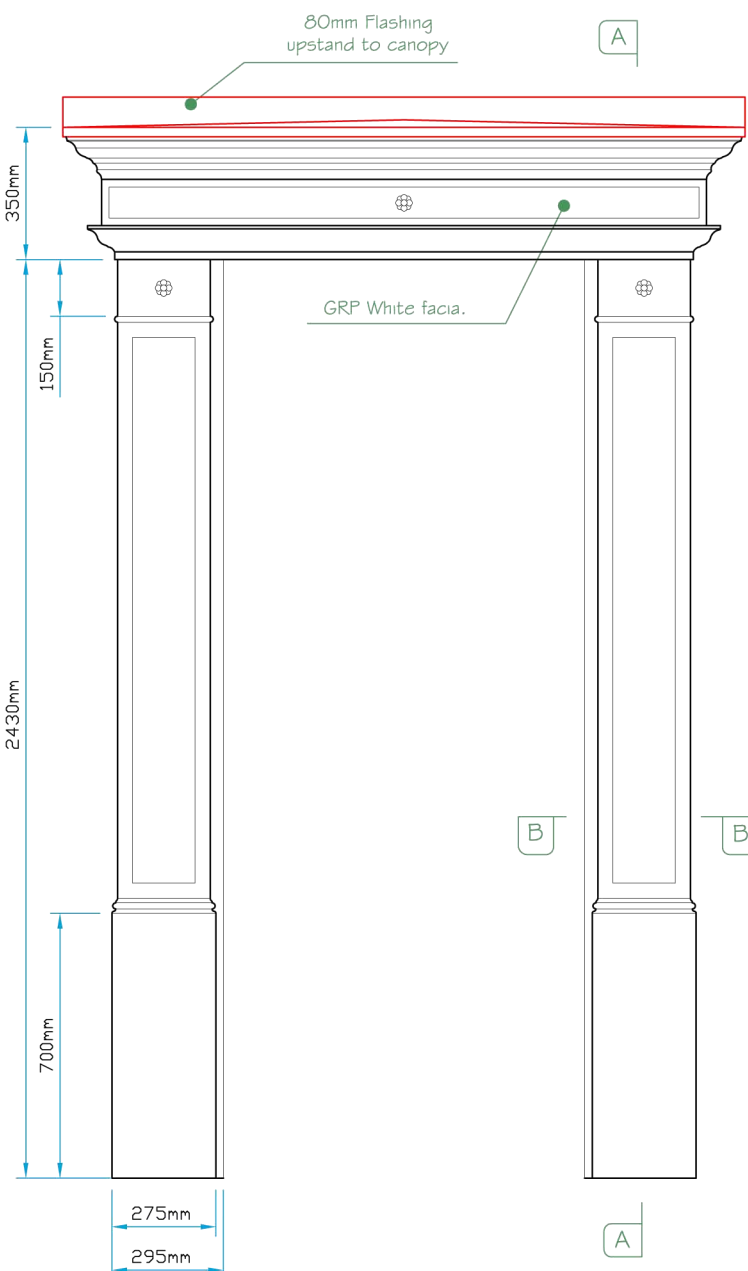

Front Elevation

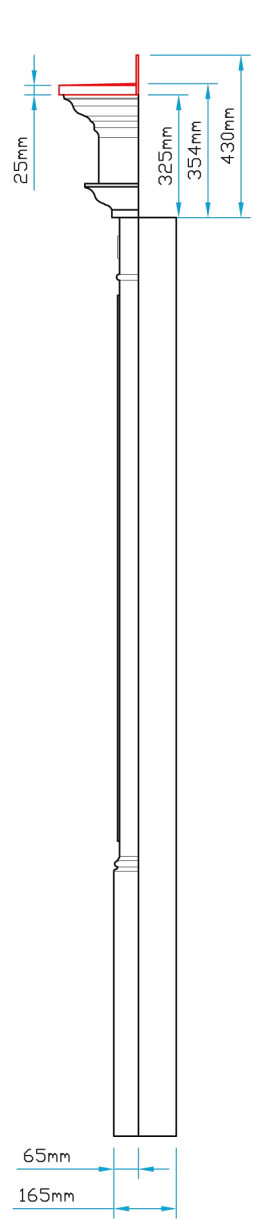

Side Elevation

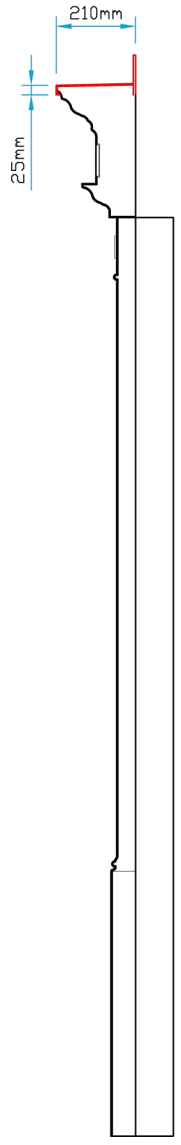

Section A~A

 Bespoke Innovative G.R.P Solutions 12a Keenaghan Road, Rock, Dungannon Co Tyrone, BT70 3JL			Model: Buckminster Door Canopy Type A	
			Date: 09/12/09	
Scale: 1:20/10		Size: A4		
Rev: A	Sheet No: 1 of 1	App'd: G.T.	Chk'd: G.T.	Drw by: G.J.G.
Drw Title: Buckminster Door Canopy Type A			Drw No: 0130/A	

Revision A Drw General update 20/12/05
--