



Plan View

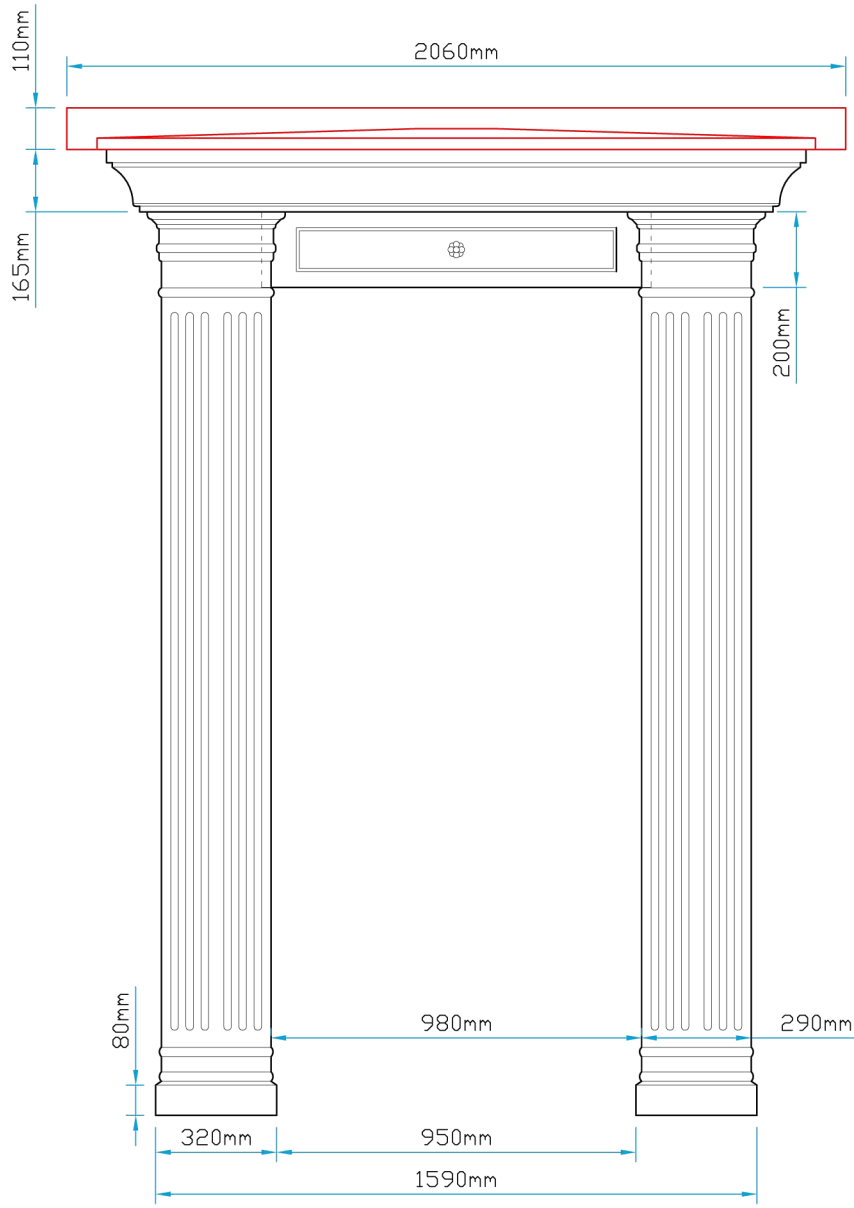

Front Elevation

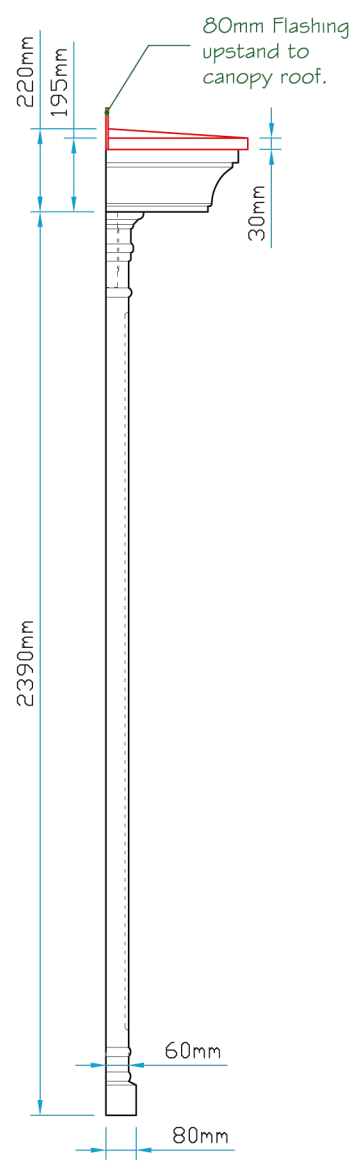

Side Elevation

 12a Keenaghan Road, Rock, Dungannon Co Tyrone, BT70 3JL			Model: Unified 404 Small Canopy + Six Groove Pilaster + Head Infill		
			Date: 09/12/09		
Drw by: G.J.G.		Chk'd: G.T.		App'd: G.T.	
Drw Title: Unified 404 Small + Six Groove Pilaster + Head Infill		Scale: 1:20		Size: A4	
Revision A Drw General update 23/02/06		Sheet No: 1 of 1		Rev: A	
		Drw No: 214/A			