

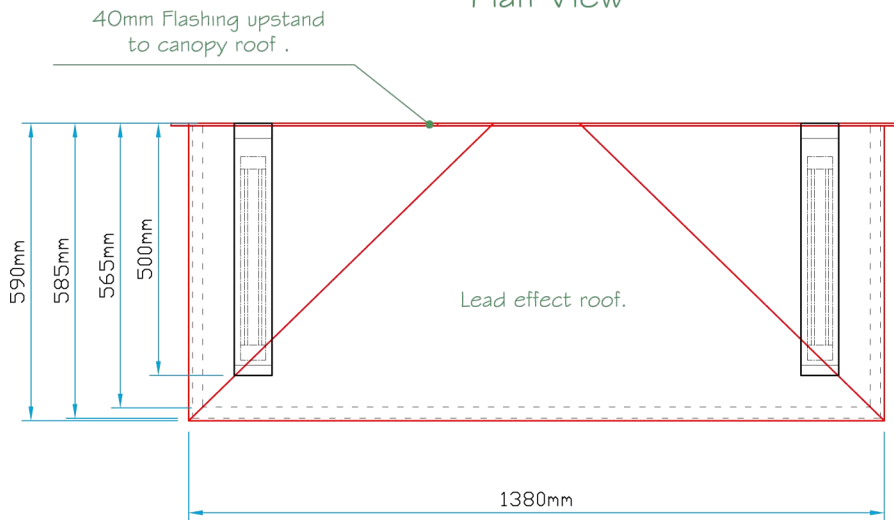



Plan View

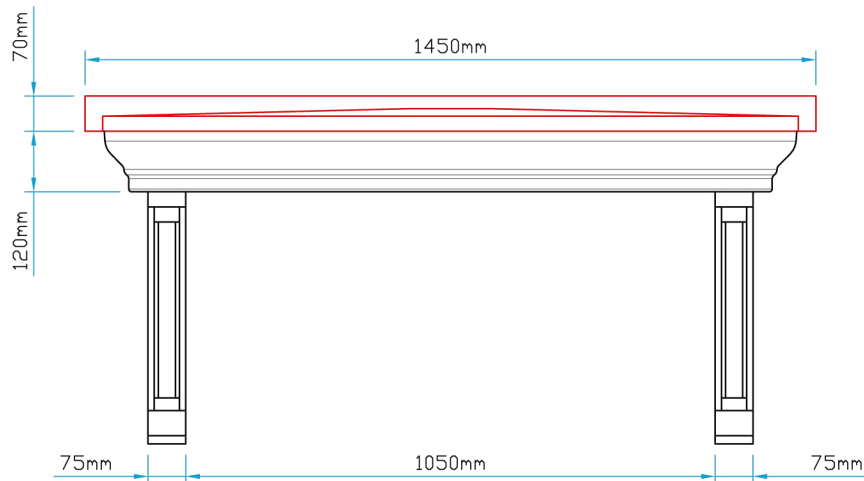


Canopy Profile

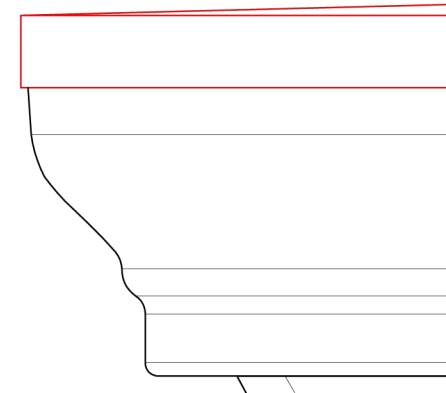

Front Elevation

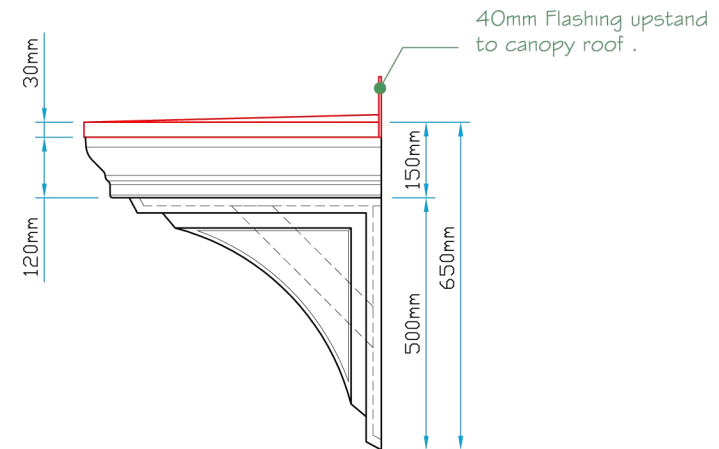

Side Elevation

 <p>LJM glassfibre ltd. Bespoke Innovative G.F.P. Solutions</p> <p>12a Keenaghan Road, Rock, Dungannon Co Tyrone, BT70 3JL</p>			Model: Lichfield Door Canopy + 500 Brk	
			Date: 09/12/09	
Drw by: G.J.G.	Chk'd G.T.	App'd G.T.	Scale: 1:15	Size: A4
Drw Title: Lichfield Door Canopy + 500 Brk			Sheet No: 1 of 1	Rev: A
			Drw No: 219/A	

Revision	
A	Drw General update 09/02/06