


Front Elevation

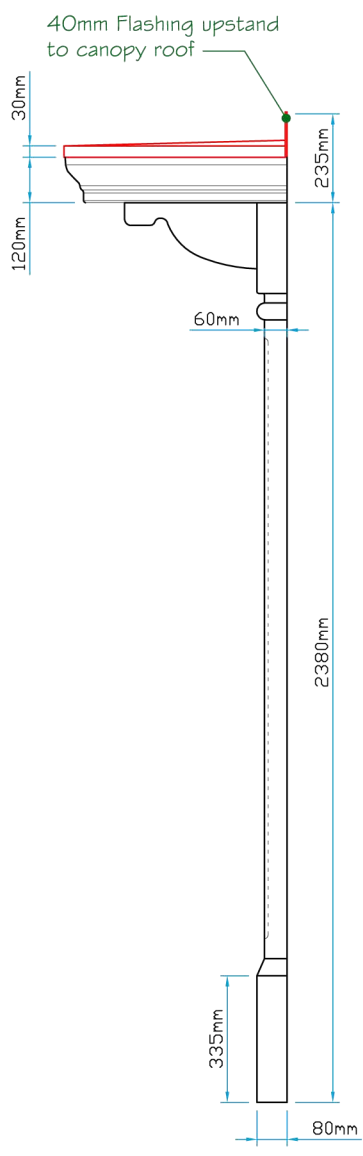

Side Elevation

 Bespoke Innovative G.R.P Solutions 12a Keenaghan Road, Rock, Dungannon Co Tyrone, BT70 3JL			Model: Unified Lichfield Canopy + 3 Groove Pilasters		
			Date: 09/12/09		
Drw by: G.J.G.		Chk'd: G.T.		App'd: G.T.	
Drw Title: Unified Lichfield Canopy + 3 Groove Pilasters			Scale: 1:20	Size: A4	Rev: A
Sheet No: 1 of 1			Drw No: 220/A		

Revision	
A	Drw General update 09/02/06