

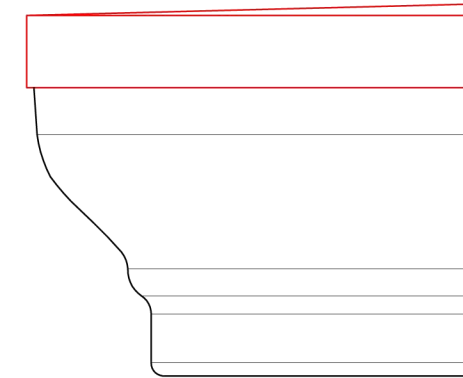



Plan View

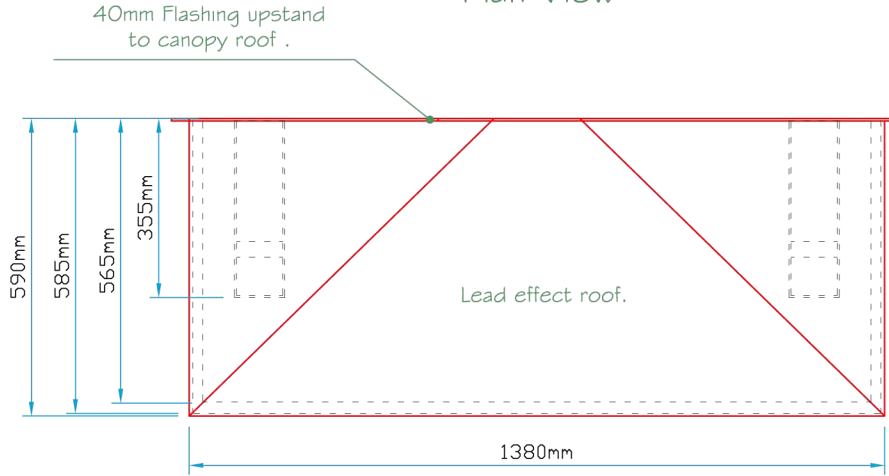

Canopy Profile

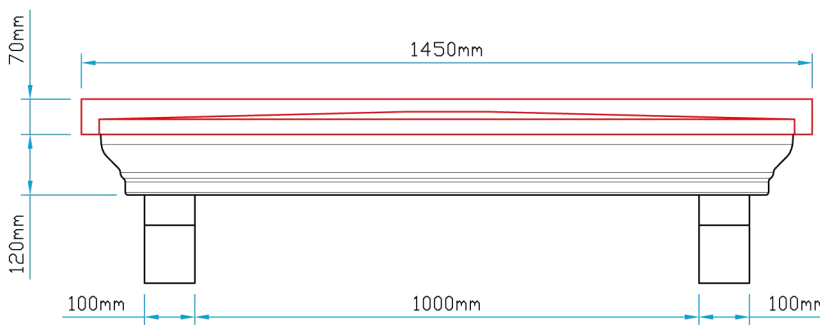

Front Elevation

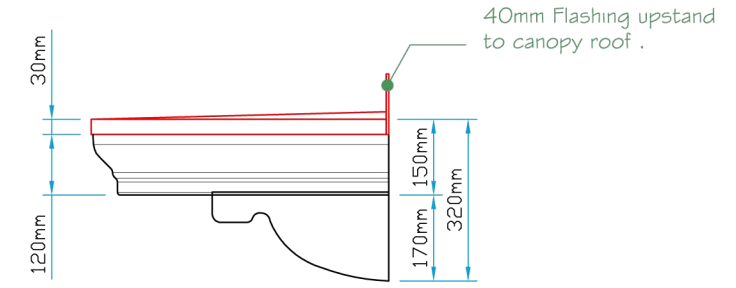

Side Elevation



Bespoke Innovative G.R.P Solutions
12a Keenaghan Road, Rock, Dungannon
Co Tyrone, BT70 3JL

Model:
Lichfield Door Canopy
+ Short Brk

Date: 09/12/09

Scale: 1:15 **Size:** A4

Drw by: G.J.G. **Chk'd** G.T. **App'd** G.T.

Sheet No: 1 of 1 **Rev:** A

Drw Title: Lichfield Door Canopy + Short Brk

Drw No: 221/A

Revision		
A	Drw General update	21/12/05