




Plan View

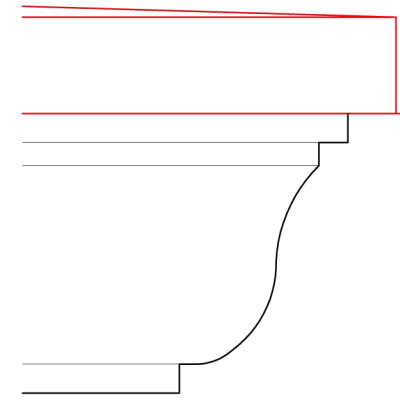

Canopy Profile Detail

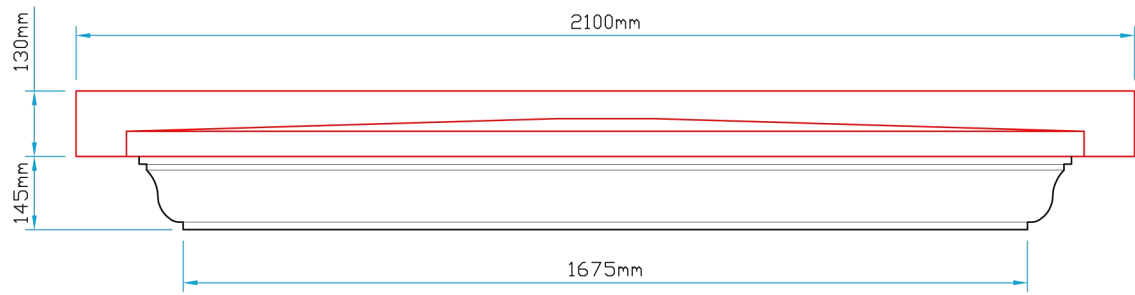

Front Elevation

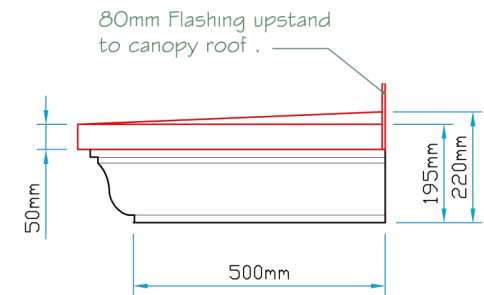

Side Elevation

 Bespoke Innovative G.R.P. Solutions 12a Keenaghan Road, Rock, Dungannon Co Tyrone, BT70 3JL			Model: Standard Door Canopy 404 Large		
			Date: 09/12/09		
Drw by: G.J.G.		Chk'd: G.T.	App'd: G.T.	Scale: 1:15	Size: A4
Drw Title: GRP Canopy 404/500			Sheet No: 1 of 1		Rev: A
			Drw No: 0002/A		

Revision		
A	Drw General Update	25/11/05