




Plan View

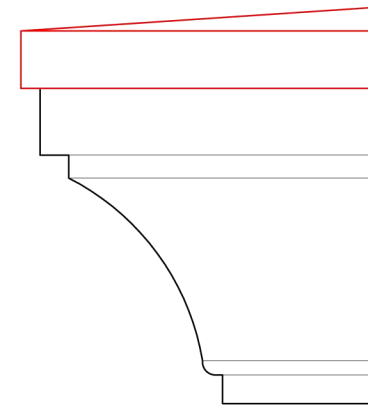

Canopy Profile Detail

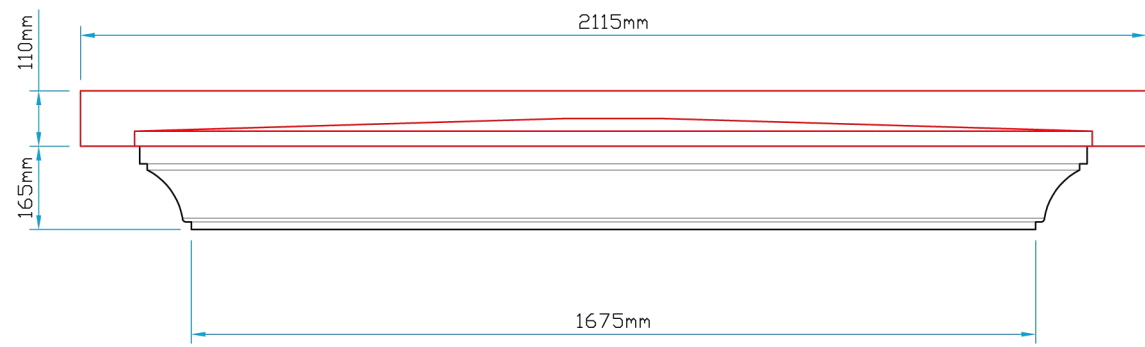

Front Elevation

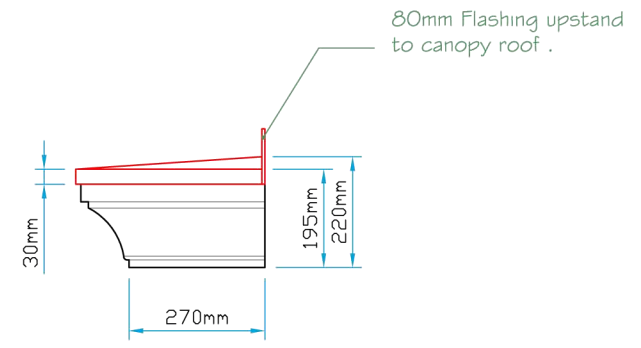

Side Elevation



Bespoke Innovative G.R.P. Solutions
12a Keenaghan Road, Rock, Dungannon
Co Tyrone, BT70 3JL

Model:
Standard 404 Small

Date: 09/12/09

Scale: 1:15 **Size:** A4

Drw by: G.J.G. **Chk'd** G.T. **App'd** G.T.

Sheet No: 1 of 1 **Rev:** A

Drw Title: GRP Canopy 404/365

Drw No: 0003/A

Revision		
A	Drw General Update	25/11/05