
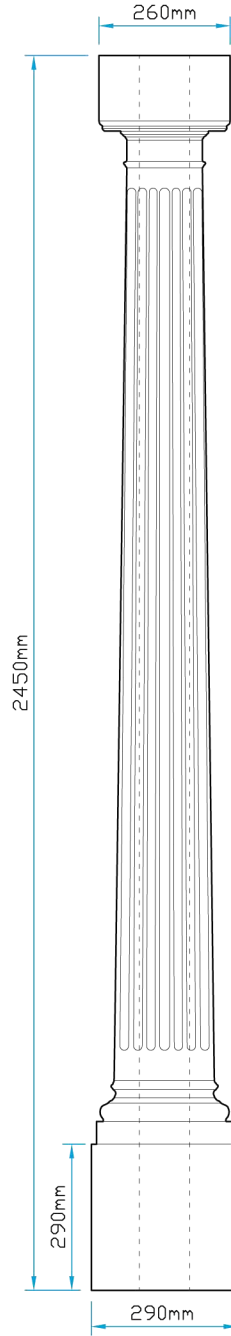
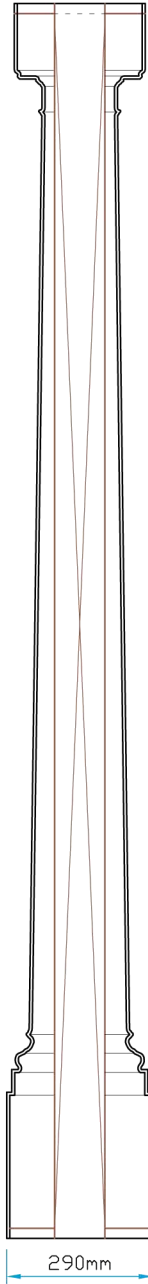
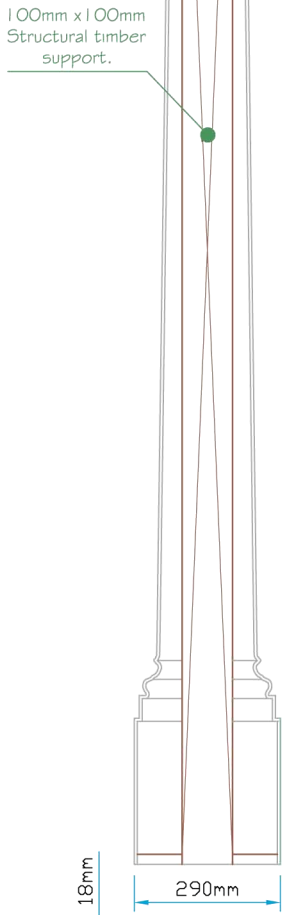


Plan View

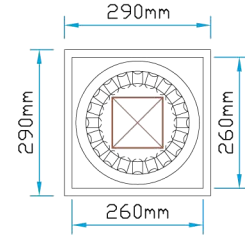

Section

Front Elevation

Structural Support

 Bespoke Innovative G.R.P. Solutions 12a Keenaghan Road, Rock, Dungannon Co Tyrone, BT70 3JL			Model: 20 Groove Column 2450	
			Date: 09/12/09	
Drawn by: G.J.G.	Chk'd: G.T.	App'd: G.T.	Scale: 1:15	Size: A4
Draw Title: 20 Groove Column 2450			Sheet No.: 1 of 1	Rev: A
			Drw No.: 0115/A	

Revision		
A	Drw General update	19/12/05