




Plan View

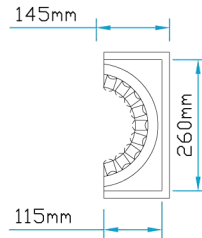


Plan View

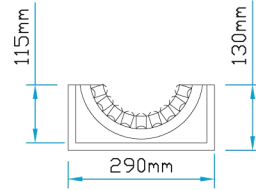

Section

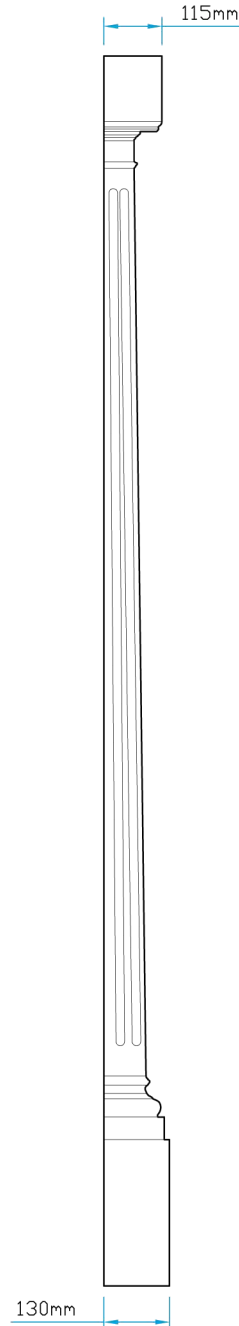

Side Elevation

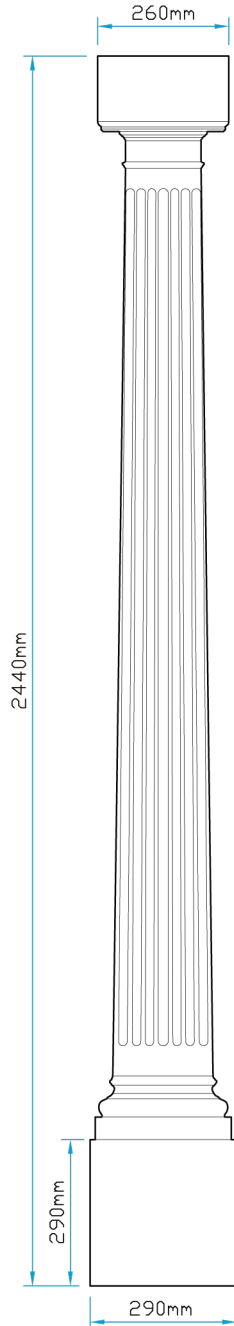

Front Elevation

 Bespoke Innovative G.R.P. Solutions 12a Keenaghan Road, Rock, Dungannon Co Tyrone, BT70 3JL			Model: 10 Groove Half Column 2450	
			Date: 09/12/09	
Scale: 1:15		Size: A4		
Rev: A	Sheet No: 1 of 1		Rev: A	
Drw by: G.J.G. Chk'd: G.T. App'd: G.T.			Drw No: 0116/A	
Drw Title: 10 Groove Half Column 2450				

Revision	
A Drw General update	19/12/05