

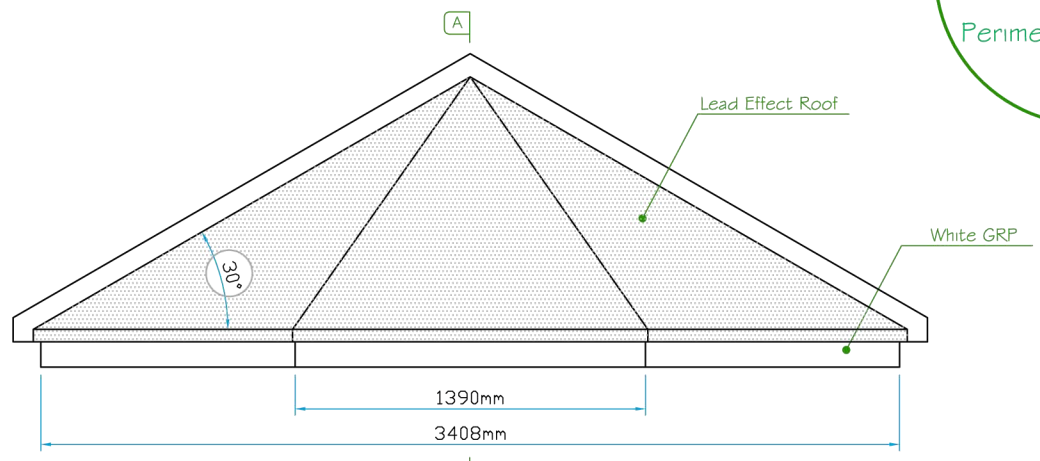
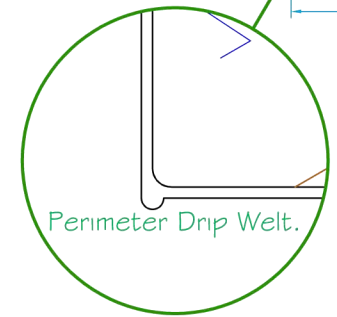


Plan View

Section A-A

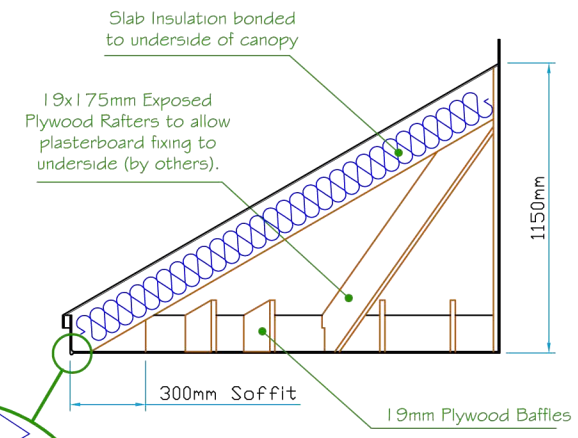

Front Elevation

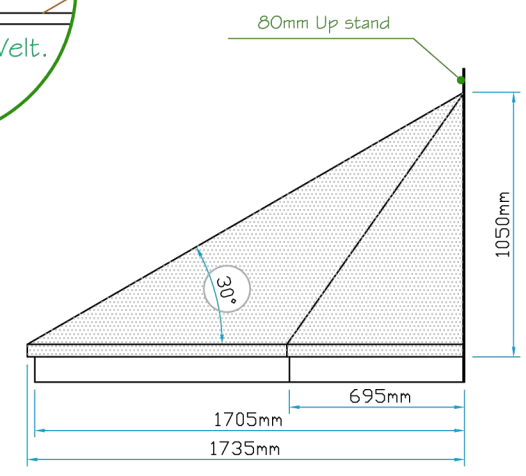

Side Elevation

 Bespoke Innovative G.R.P. Solutions 12a Keenaghan Road, Rock, Dungannon Co Tyrone, BT70 3JL			Model: Windsor Canopy		
			Date: 09/12/09		
Drw by: G.J.G.		Chk'd: G.T.		App'd: G.T.	
Drw Title: Windsor Canopy		Scale: 1:30		Size: A4	
Revision			Sheet No: 1 of 1		Rev: A
A Drw General update 09/02/06			Drw No: 0150/A		