




Plan View

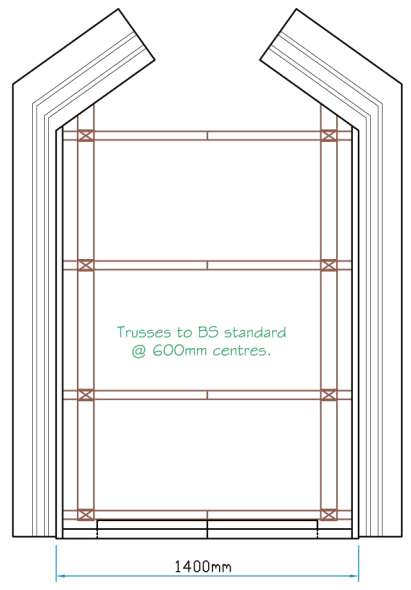


Section A-A

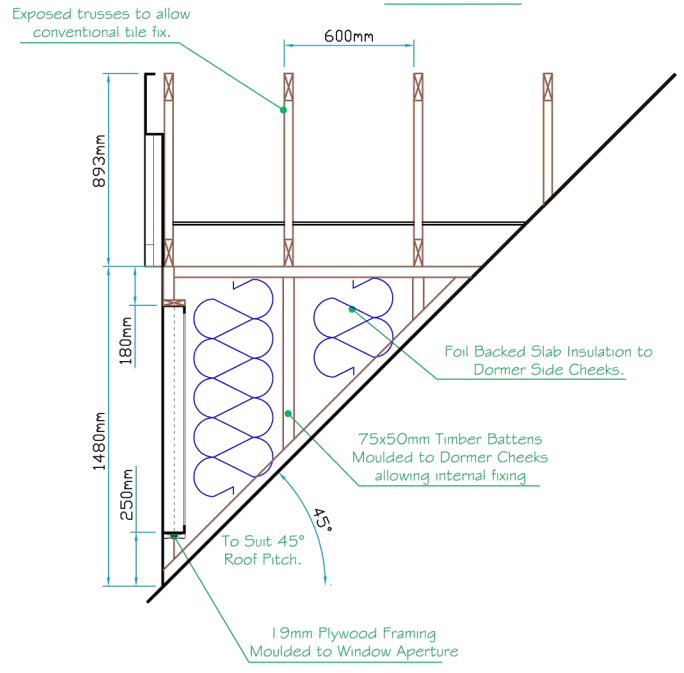


Section B~B

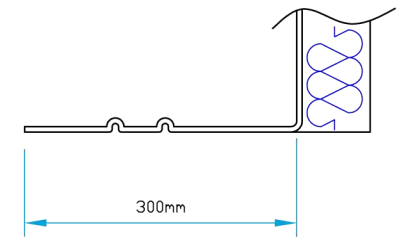

A

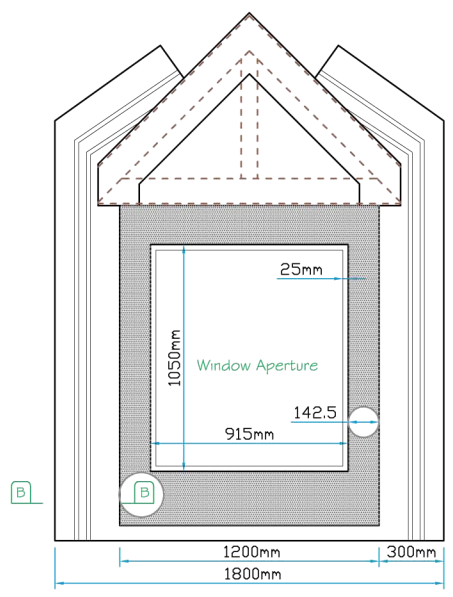

Front Elevation

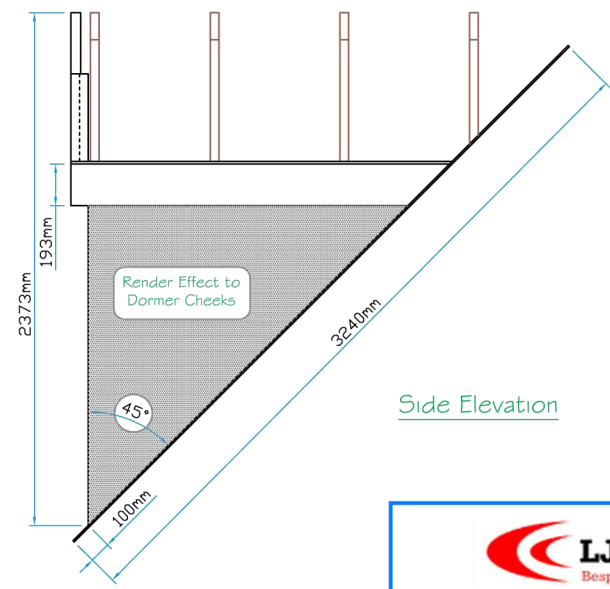

Side Elevation

 <p>LJM glassfibre ltd. Bespoke Innovative G.R.P. Solutions</p> <p>12a Keenaghan Road, Rock, Dungannon Co Tyrone, BT70 3JL</p>			<p>Model: Fairclough Thirsk</p>	
			<p>Date: 09/12/09</p>	
<p>Scale: 1:35</p>		<p>Size: A4</p>		
<p>Drw by: G.J.G.</p>		<p>Chk'd: G.T.</p>		
<p>App'd: G.T.</p>		<p>Sheet No: 1 of 1</p>		
<p>Drw Title: Fairclough Thirsk</p>			<p>Rev: A</p>	
			<p>Drw No: 0147/A</p>	

Revision	
A Drw General Update	28/07/06