



Side Elevation

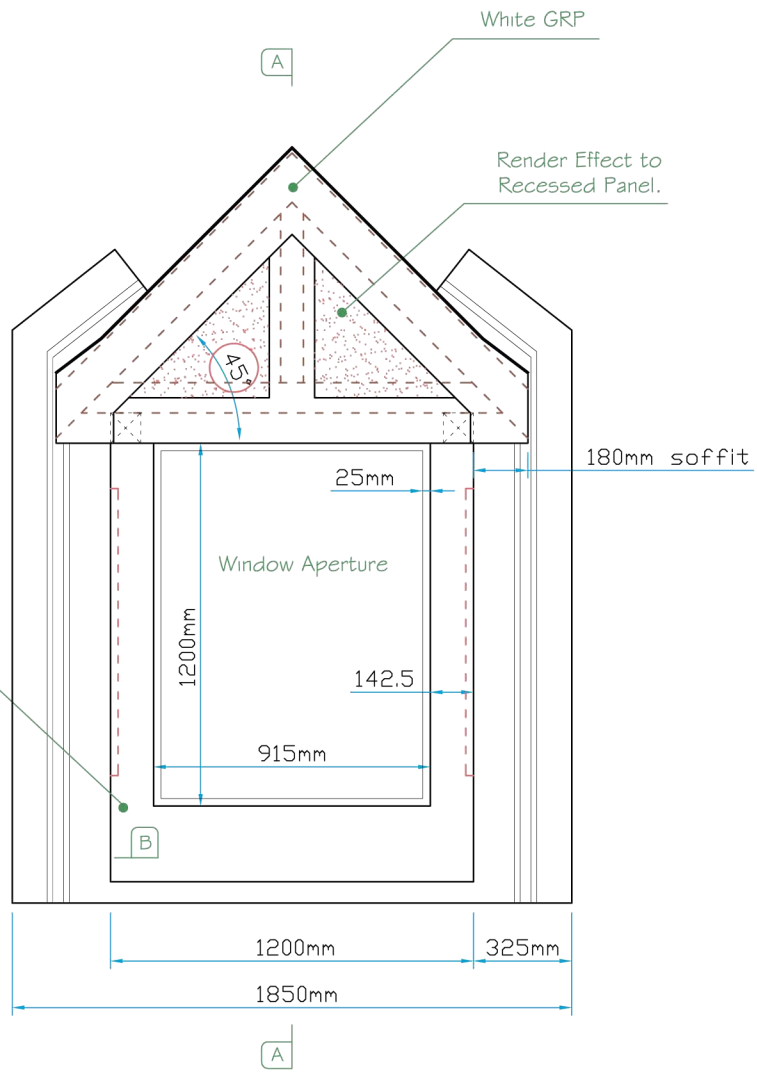

Front Elevation

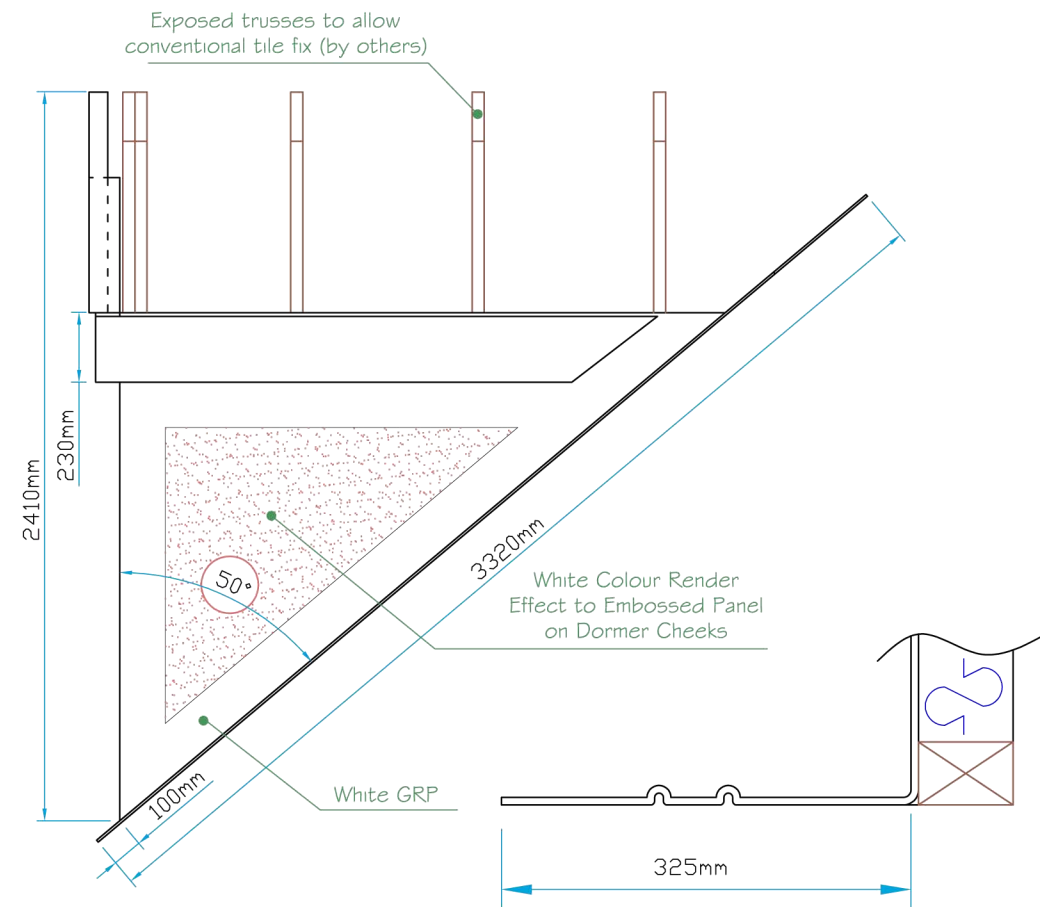

Section B~B

 <p>LJM glassfibre ltd. Bespoke Innovative G.R.P. Solutions</p> <p>12a Keenaghan Road, Rock, Dungannon Co Tyrone, BT70 3JL</p>			<p>Model: Type D11 Apex Dormer 50deg 915x1200</p>			
			<p>Date: 09/12/09</p>			
<p>Scale: 1:25</p>		<p>Size: A4</p>				
<p>Drw by: G.J.G.</p>		<p>Chk'd: G.T.</p>		<p>App'd: G.T.</p>		
<p>Drw Title: Type D11 Apex Dormer 50deg 915x1200</p>			<p>Sheet No: 1 of 2</p>		<p>Rev: A</p>	
			<p>Drw No: 0161/A</p>			

Revision		
A	Drw General Update	24/11/05