



Plan View

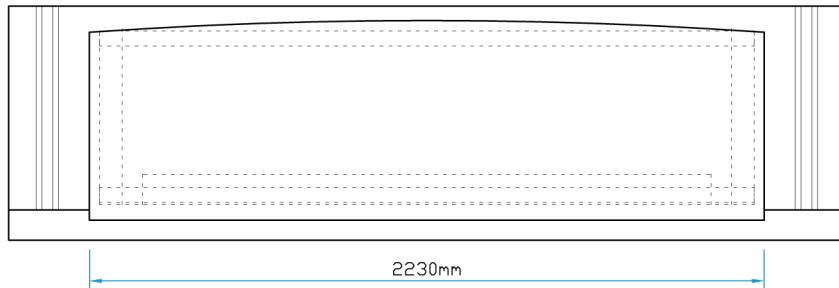


Lead Effect Roof

A

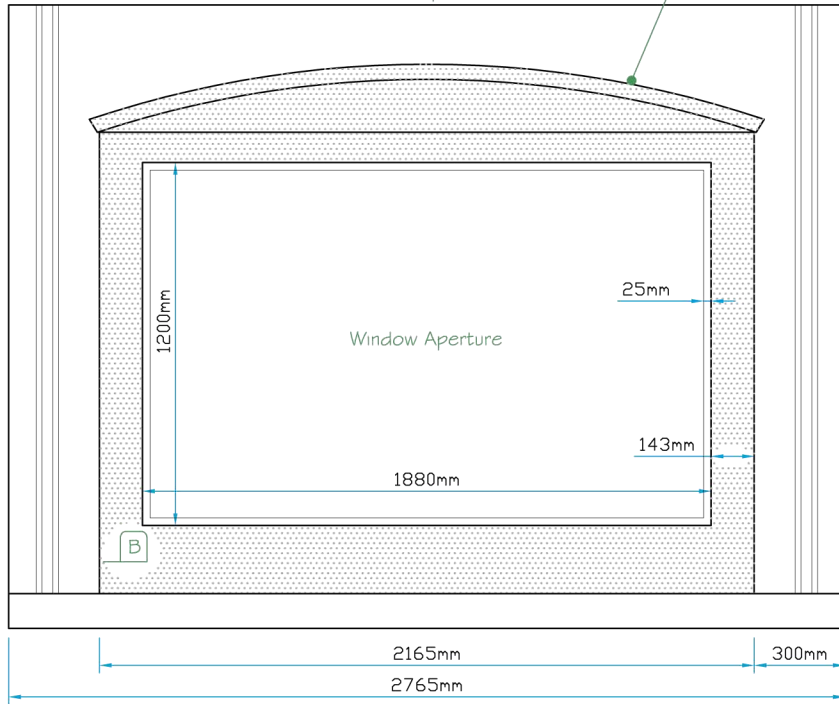


Front Elevation


Side Elevation

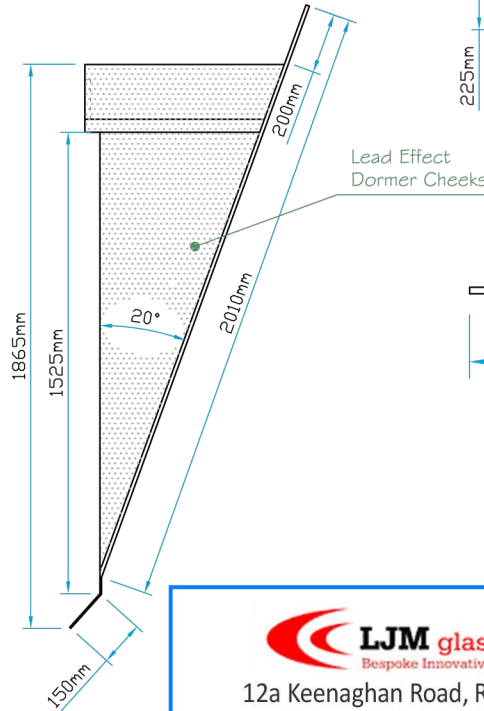

Section A-A

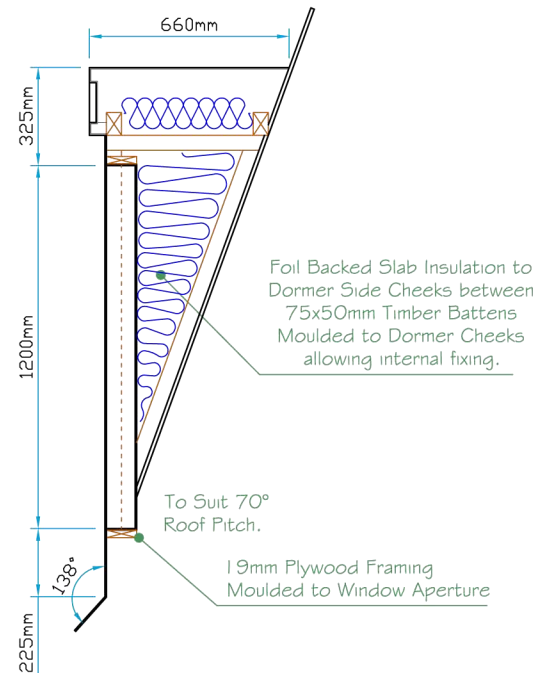

Section B-B

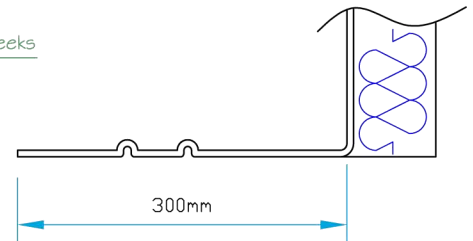

12a Keenaghan Road, Rock, Dungannon
Co Tyrone, BT70 3JL

Model:
Type B Curved Dormer
70deg 1880x1200

Date: 09/12/09

Scale: 1:25 **Size:** A4

Drw by: G.J.G. **Chk'd** G.T. **App'd** G.T.

Sheet No: 1 of 1 **Rev:** 0

Drw Title: Type B Curved Dormer 70deg 1880x1200

Drw No: 0251/0