



Plan View

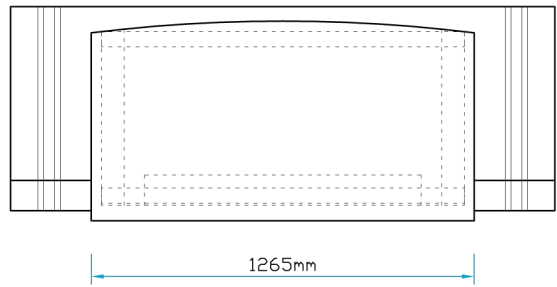


Lead Effect Roof

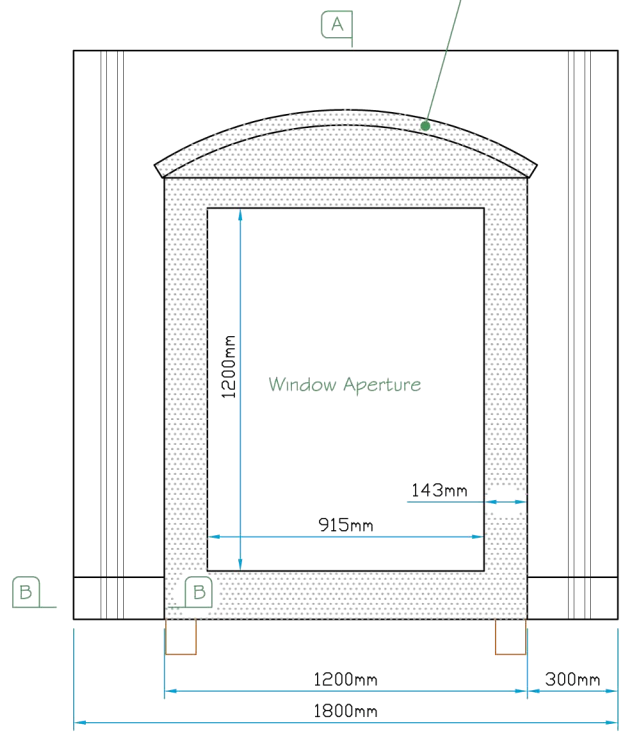


Front Elevation


Side Elevation

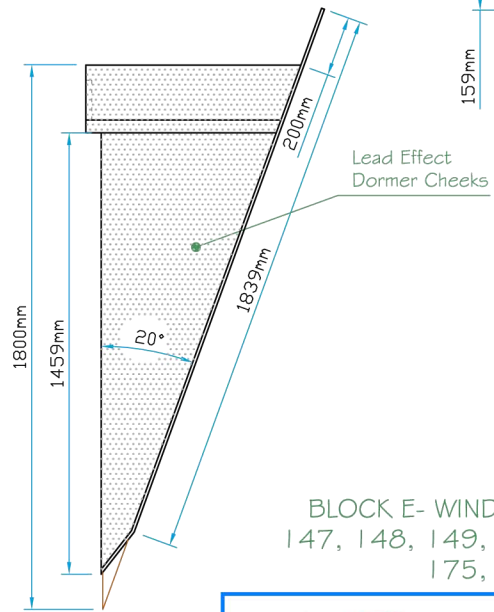

Section A-A

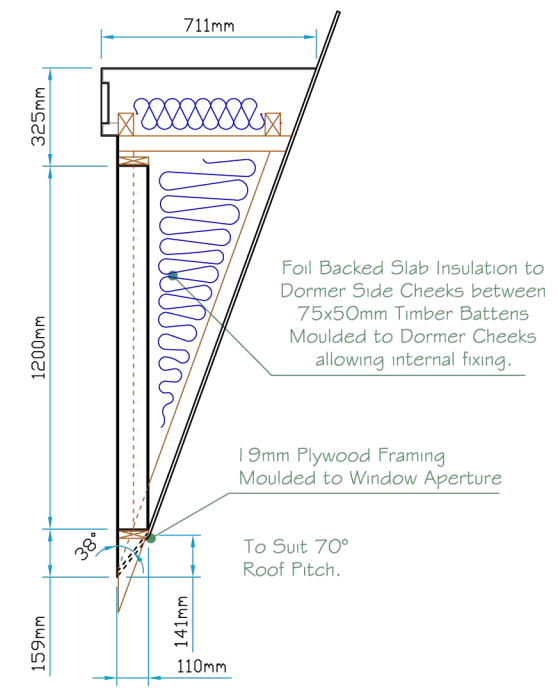

Section B-B

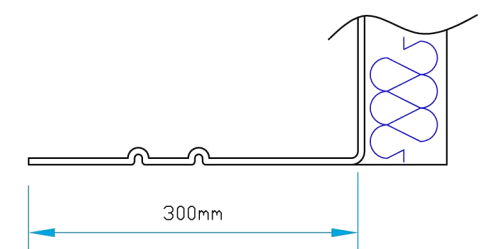

BLOCK E- WINDOWS No. 139, 140, 141, 142, 147, 148, 149, 150, 151, 171, 172, 173, 174, 175, 180, 181, 182, 183,



12a Keenaghan Road, Rock, Dungannon
Co Tyrone, BT70 3JL

Model:
Type E Curved Dormer
70deg 915x1200

Date: 09/12/09

Scale: 1:25 **Size:** A4

Drw by: G.J.G. **Chk'd:** G.T. **App'd:** G.T.

Sheet No: 1 of 1 **Rev:** A

Drw Title: Type E Curved Dormer 70deg 915x1200

Drw No: 0255/A

| Revision | |
|----------|---------------------------------------|
| A | AMENDED INLINE WITH COMMENTS 10/05/06 |