

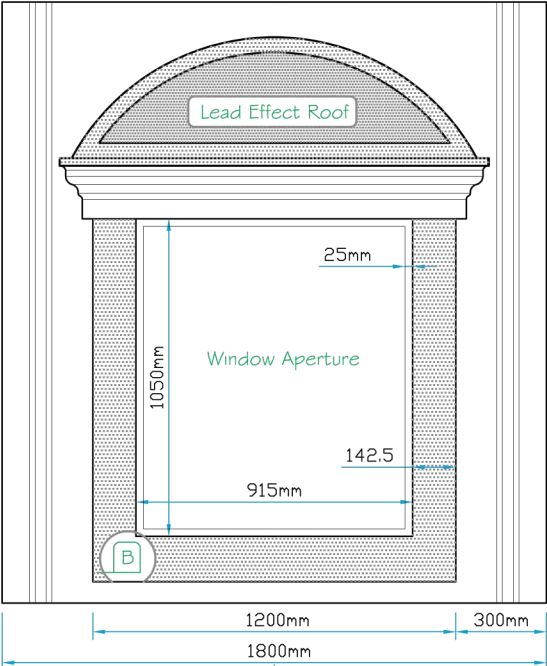



A

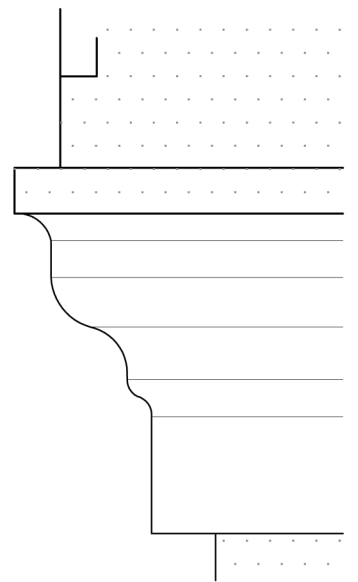


Front Elevation

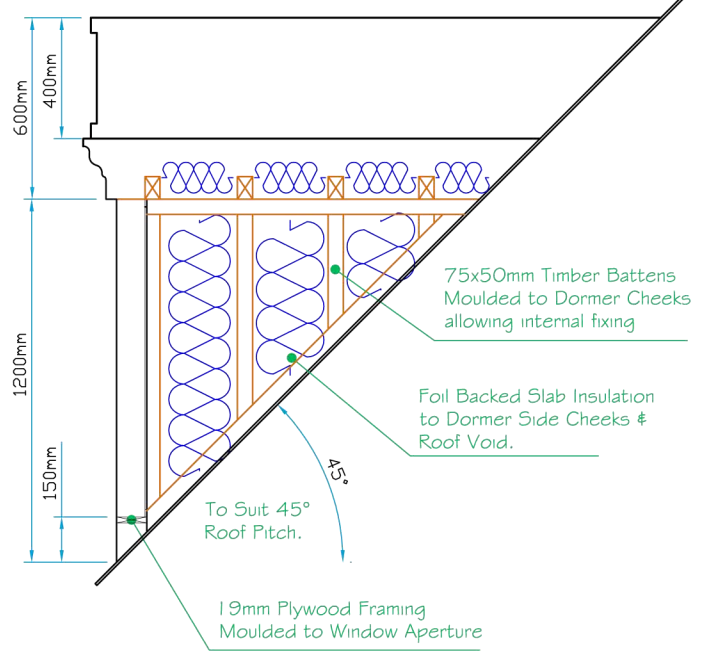

Canopy Profile Detail

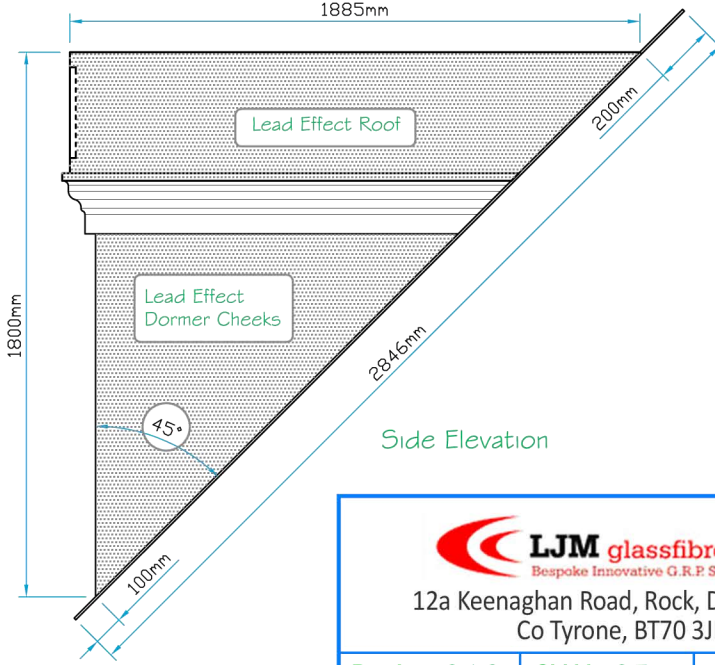

Side Elevation

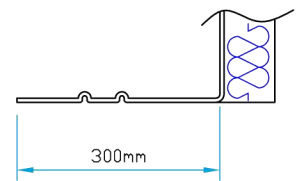

Bespoke Innovative G.R.P. Solutions
12a Keenaghan Road, Rock, Dungannon
Co Tyrone, BT70 3JL

Model:
Crest Mill Hill Domed Dormer
45° with 915x1050 Aperture

Date: 09/12/09

Scale: 1:25 **Size:** A4

Drw by: G.J.G. **Chk'd:** G.T. **App'd:** G.T.

Sheet No: 1 of 1 **Rev:** 0

Drw Title: Crest Mill Hill Domed Dormer 45° 915x1050

Drw No: 0027/0