

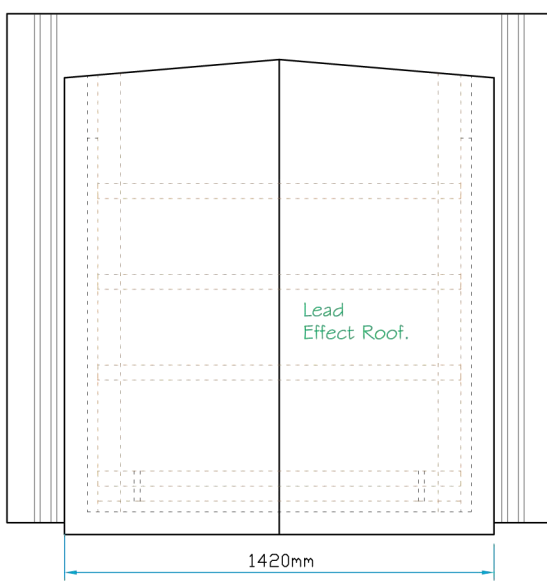


Plan View

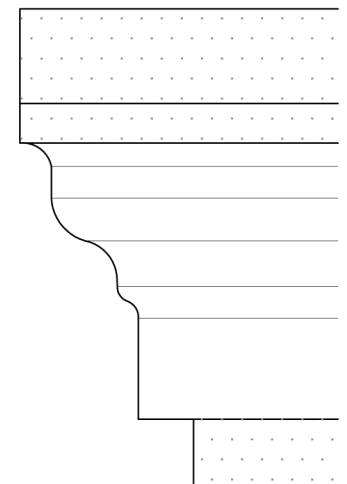


Section A-A

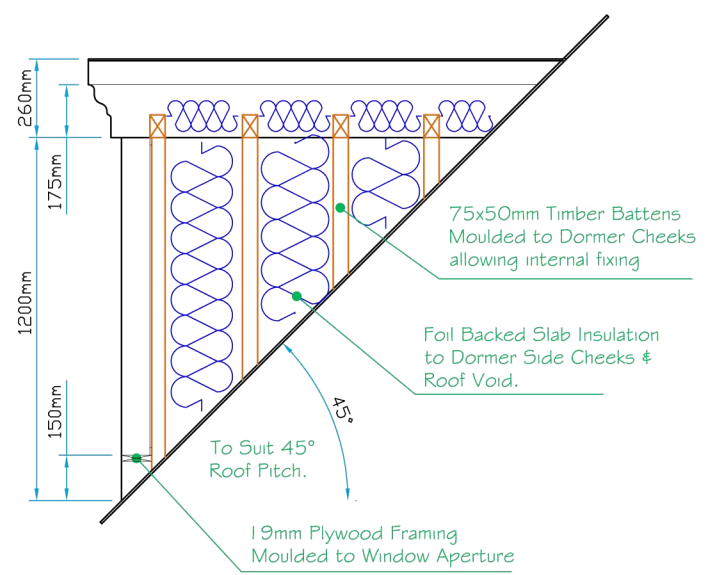


Canopy Profile Detail


A

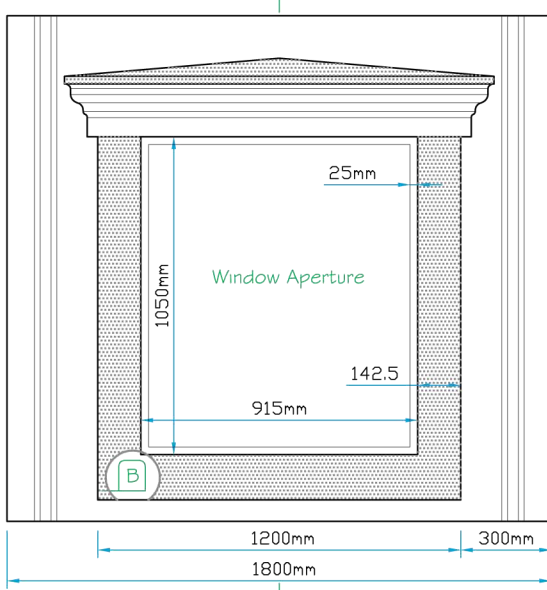


Front Elevation

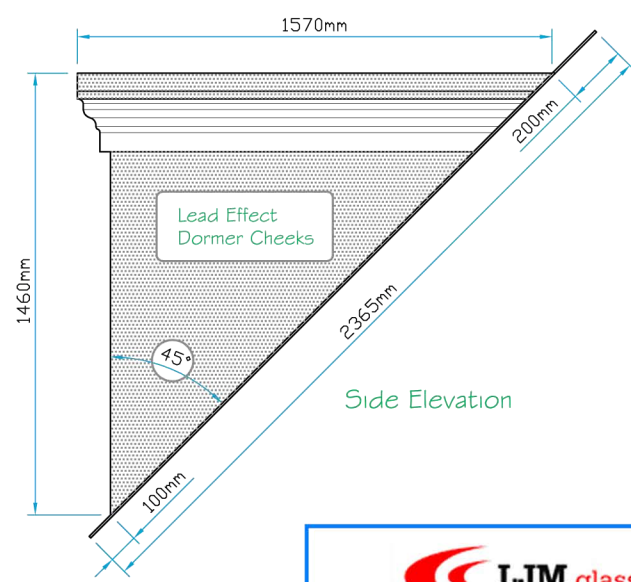

Section B-B

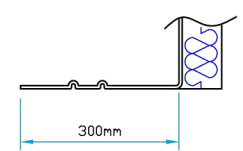

B

 <p>LJM glassfibre ltd. Bespoke Innovative G.F.P. Solutions</p> <p>12a Keenaghan Road, Rock, Dungannon Co Tyrone, BT70 3JL</p>			<p>Model: Crest Mill Hill Dormer 45° with 915x1050 Aperture</p>	
			<p>Date: 09/12/09</p>	
<p>Scale: 1:25</p>		<p>Size: A4</p>		
<p>Drw by: G.J.G.</p>		<p>Chk'd: G.T.</p>		
<p>Drw Title: Crest Mill Hill Dormer 45° / 915x1050</p>		<p>App'd: G.T.</p>		
<p>Sheet No: 1 of 1</p>		<p>Rev: 0</p>		
<p>Drw No: 0022/0</p>				