

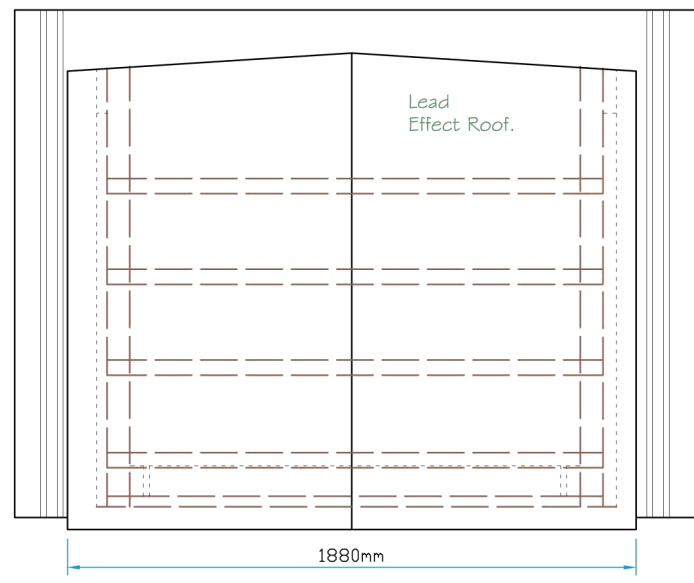


Plan View

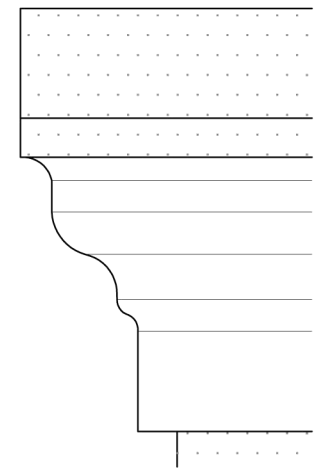


Section A-A

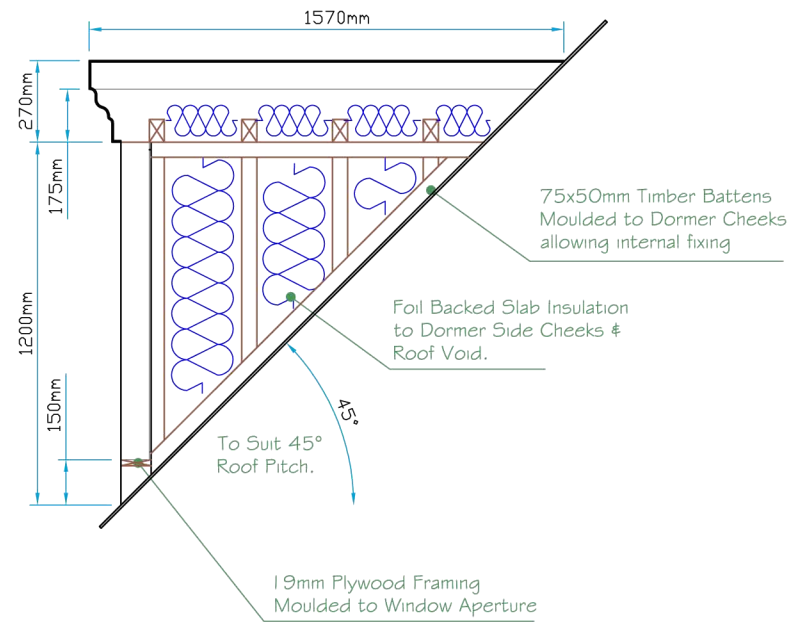


Canopy Profile Detail

A

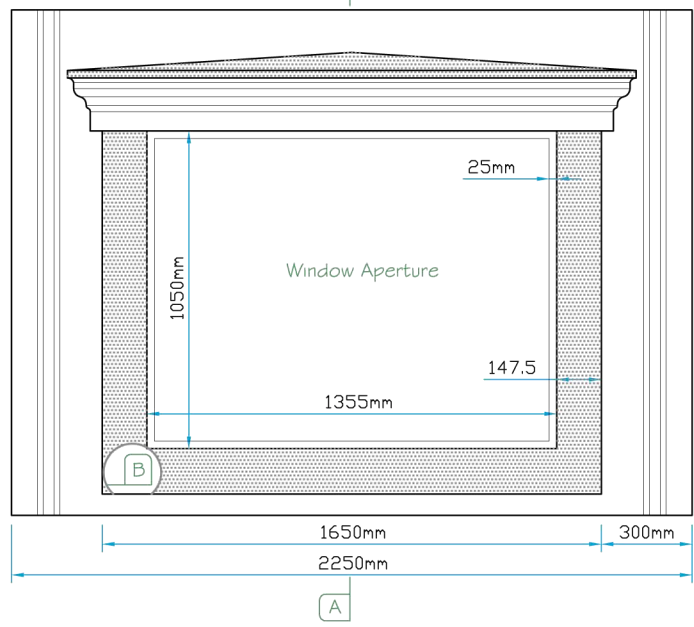


Front Elevation

Section B-B

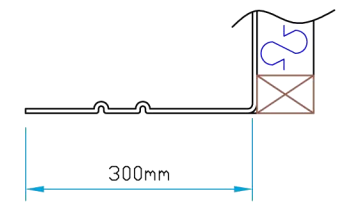

1570mm

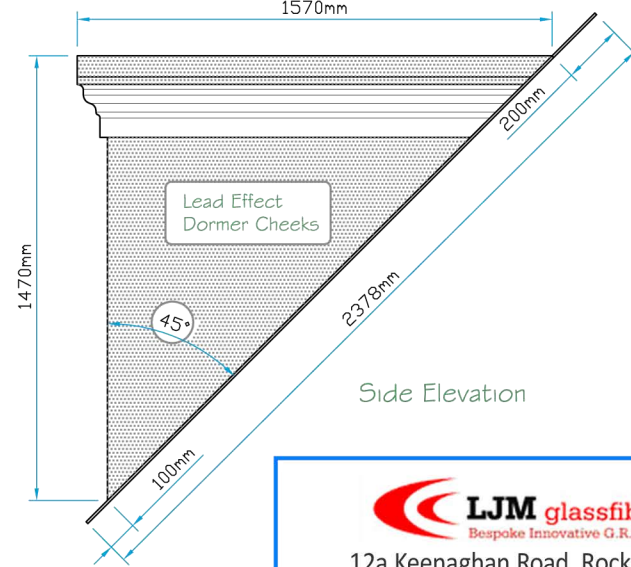

Side Elevation

LJM glassfibre ltd.
 Bespoke Innovative G.R.P. Solutions
 12a Keenaghan Road, Rock, Dungannon
 Co Tyrone, BT70 3JL

Model:
 Crest Mill Hill Dormer 45°
 with 1050x1355 Aperture

Date: 09/12/09

Scale: 1:25 **Size:** A4

Drw by: G.J.G. **Chk'd:** G.T. **App'd:** G.T.

Sheet No: 1 of 1 **Rev:** A

Drw Title: Crest Mill Hill Dormer 45° / 1050x1355

Drw No: 0023/A

Revision		
A	Drw General Update	22/11/05