

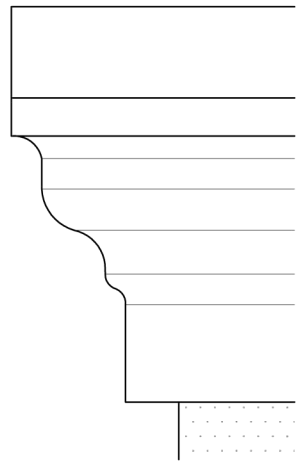


A

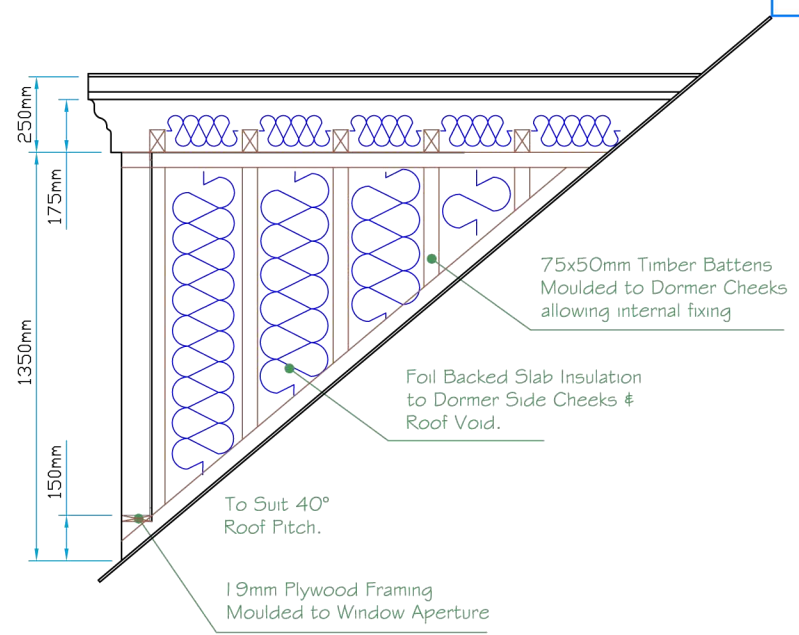


Canopy Profile Detail

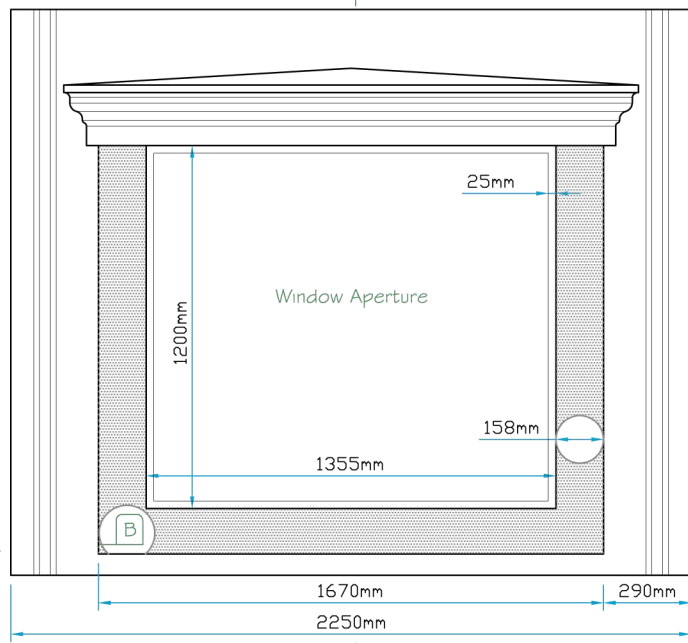


A

Front Elevation

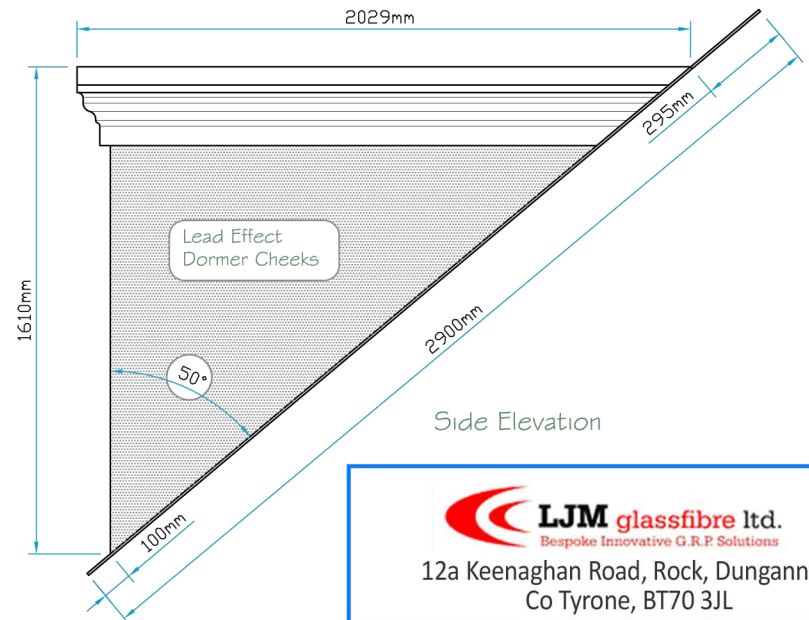

Side Elevation

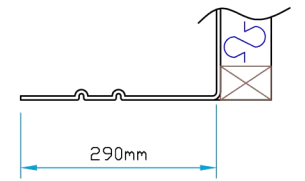

12a Keenaghan Road, Rock, Dungannon
Co Tyrone, BT70 3JL

Model:
Crest Mill Hill Dormer 50°
with 1200x1355 Aperture

Date: 09/12/09

Scale: 1:25 **Size:** A4

Drw by: G.J.G. **Chk'd:** G.T. **App'd:** G.T.

Sheet No: 1 of 1 **Rev:** A

Drw Title: Crest Mill Hill Dormer 50° - 1200x1355

Drw No: 0025/A

Revision		
A	Drw General Update	23/11/05