




Plan View

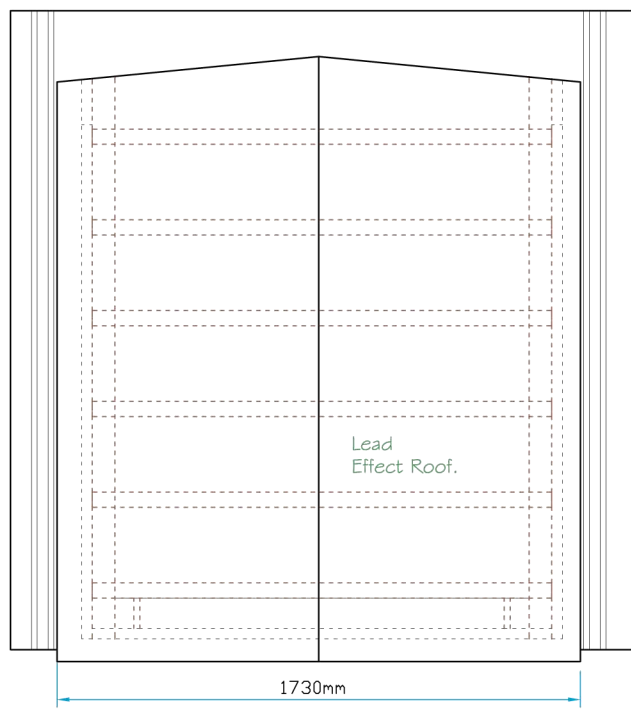

Section A-A

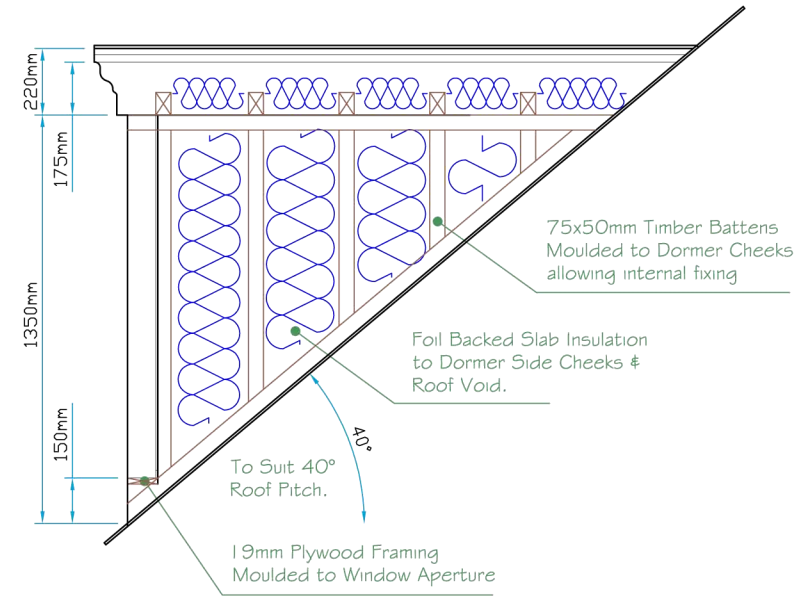


THIS DRAWING IS COPYRIGHT AND REMAINS THE PROPERTY OF LJM GLASSFIBRE LTD. AND MUST NOT BE COPIED WITHOUT THE WRITTEN PERMISSION OF LJM GLASSFIBRE LTD.

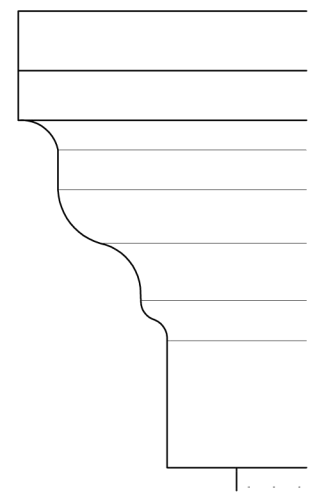


Canopy Profile Detail


A

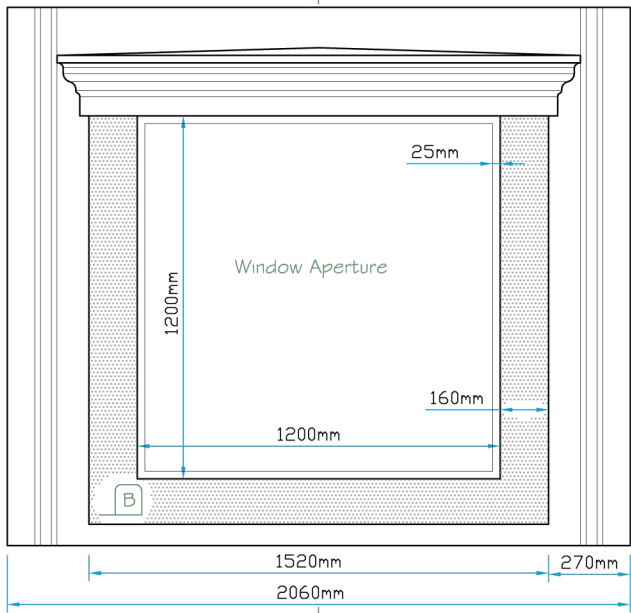

1993mm

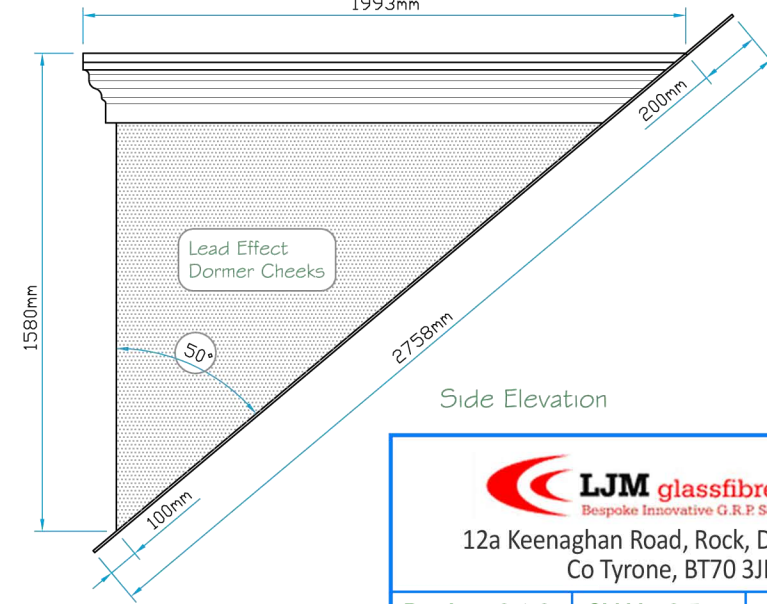

Section B-B

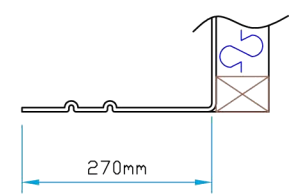

Side Elevation

Revision	Date
A	25/11/05

Front Elevation



12a Keenaghan Road, Rock, Dungannon
Co Tyrone, BT70 3JL

Model: Crest Mill Hill Dormer 50° with 1200x1200 Aperture	
Date: 09/12/09	
Scale: 1:25	Size: A4
Sheet No: 1 of 1	Rev: A
Drw No: 0031/A	

Drw by: G.J.G.	Chk'd: G.T.	App'd: G.T.
Drw Title: Crest Mill Hill Dormer 50° - 1200x1200		