

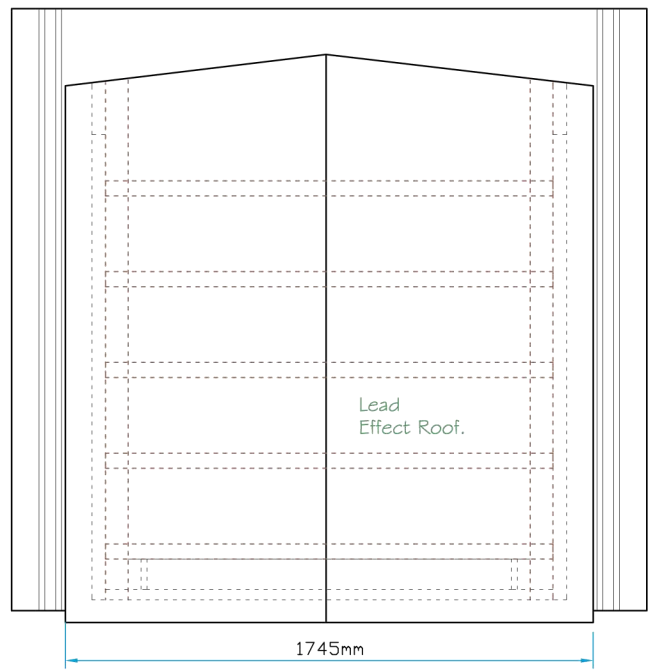


Plan View

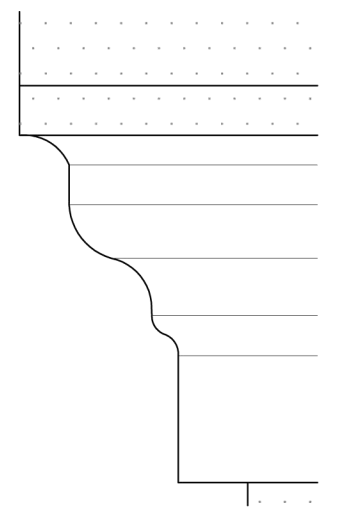


Section A-A

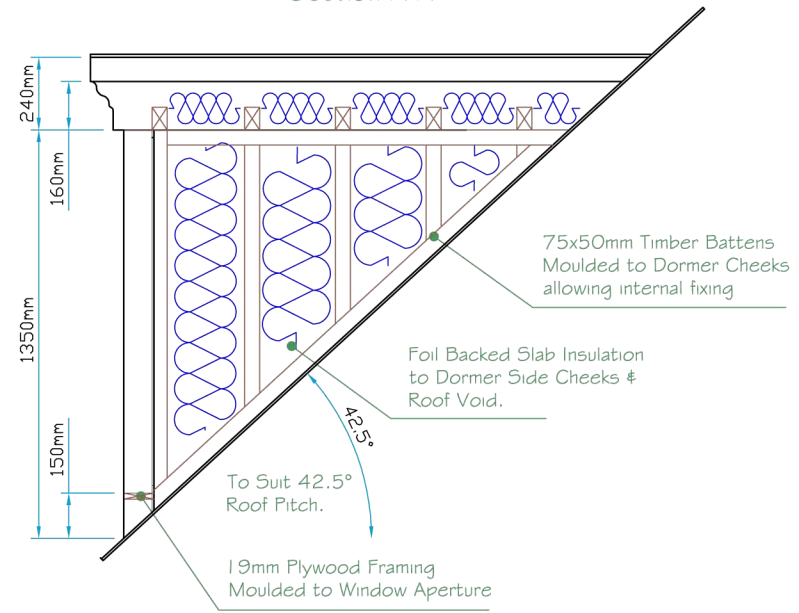


Canopy Profile Detail

A

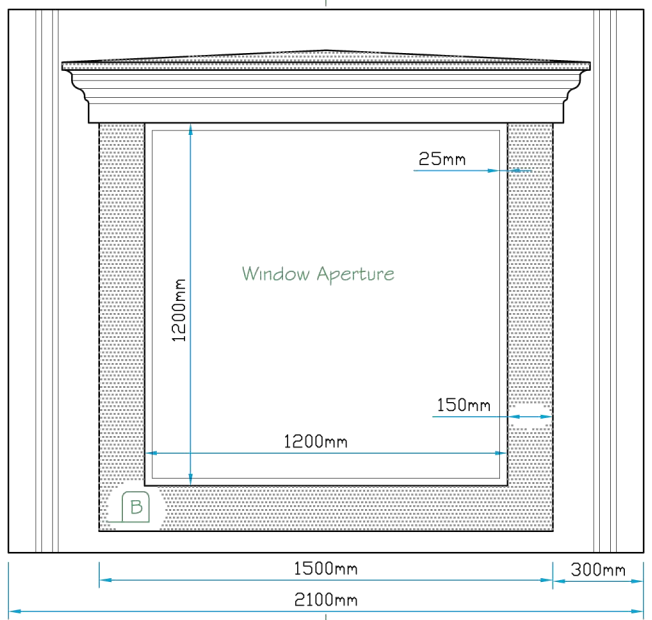

A

Front Elevation

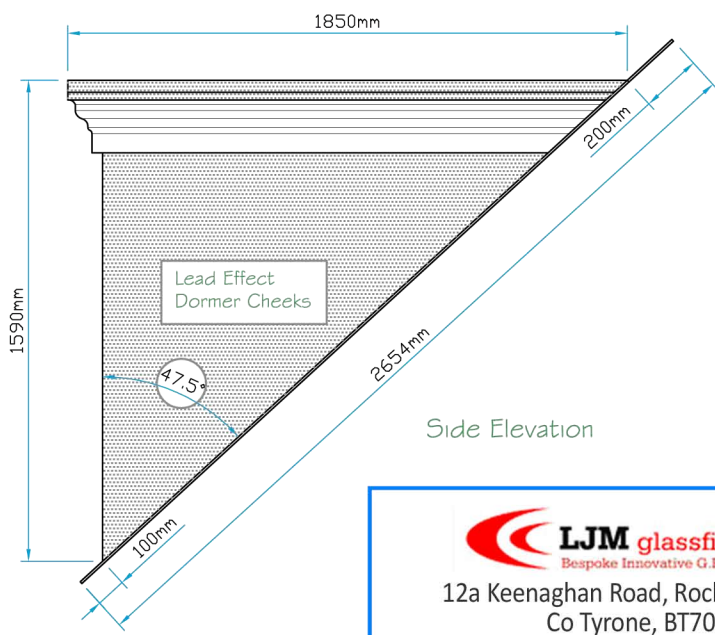

Side Elevation

 <p>LJM glassfibre ltd. Bespoke Innovative G.R.P. Solutions</p> <p>12a Keenaghan Road, Rock, Dungannon Co Tyrone, BT70 3JL</p>		<p>Model: DW Mill Hill Dormer 42.5° with 1200x1200 Aperture</p>	
		<p>Date: 09/12/09</p>	
<p>Scale: 1:25</p>		<p>Size: A4</p>	
<p>Drw by: G.J.G.</p>		<p>Chk'd: G.T.</p>	
<p>Drw Title: DW Mill Hill Dormer 42.5° 1200x1200</p>		<p>App'd: G.T.</p>	
<p>Sheet No: 1 of 1</p>		<p>Rev: 0</p>	
<p>Drw No: 045/A</p>			

Revision	
B	Drw General Update 18/07/06