




Plan View

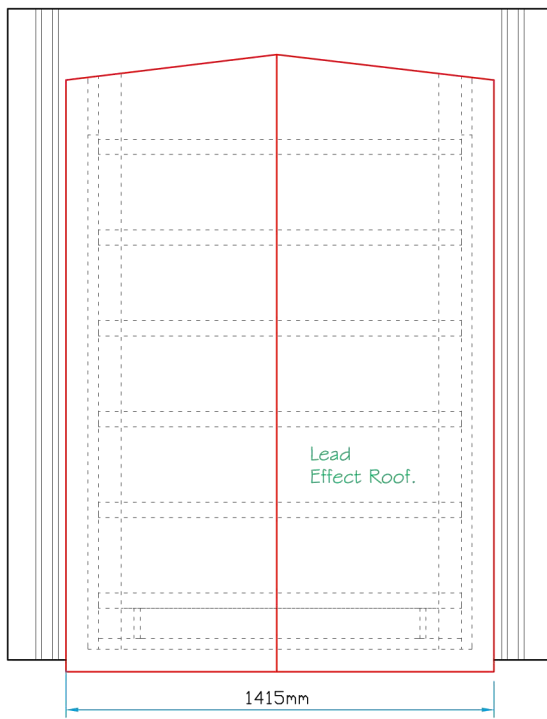

Section A-A

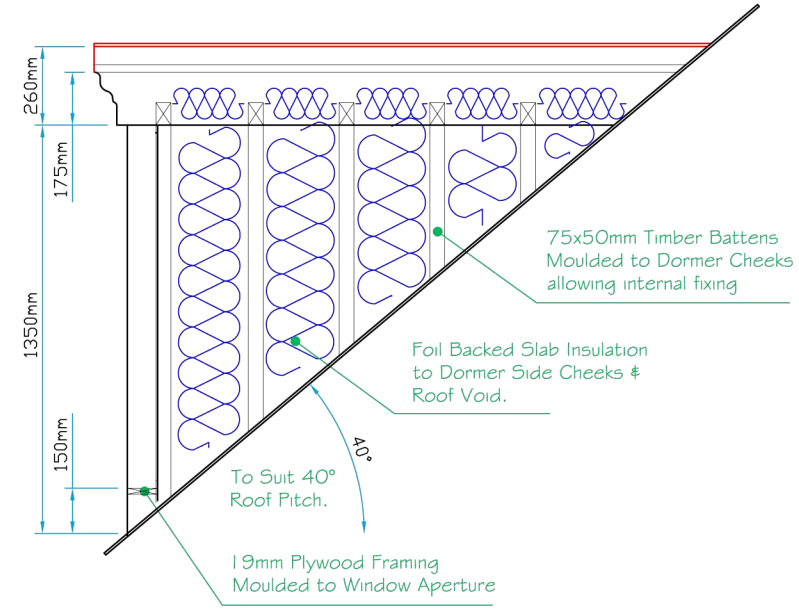


THIS DRAWING IS COPYRIGHT AND REMAINS THE PROPERTY OF LJM GLASSFIBRE LTD. AND MUST NOT BE COPIED WITHOUT THE WRITTEN PERMISSION OF LJM GLASSFIBRE LTD.

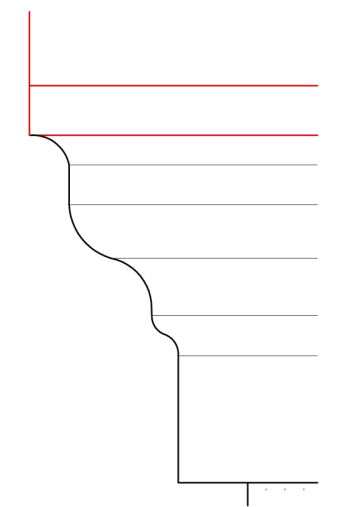


Canopy Profile Detail

A

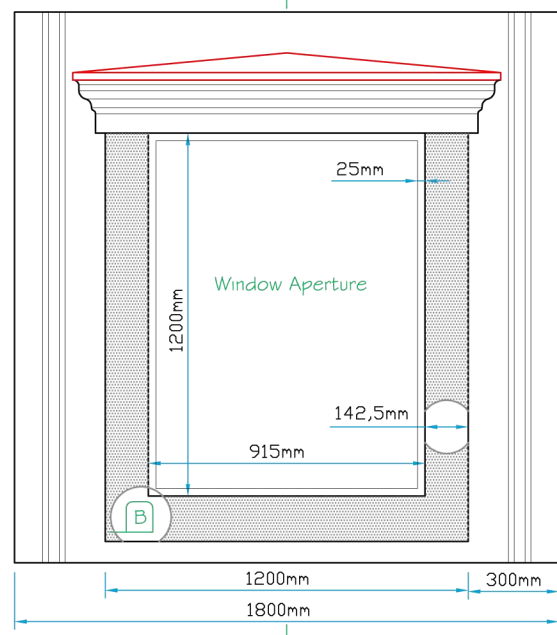


Front Elevation

2040mm

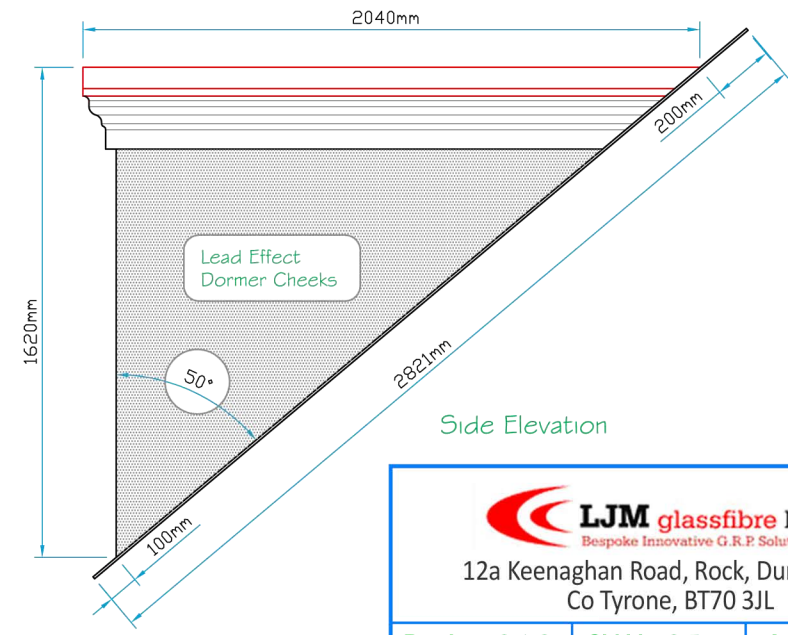

Side Elevation

Section B-B

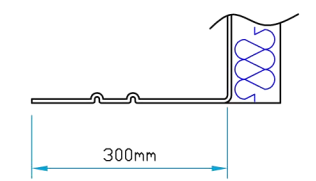

12a Keenaghan Road, Rock, Dungannon
Co Tyrone, BT70 3JL

Model:
Crest Mill Hill Dormer 40°
with 915x1200 Aperture

Date: 09/12/09

Scale: 1:25 **Size:** A4

Drw by: G.J.G. **Chk'd:** G.T. **App'd:** G.T.

Sheet No: 1 of 1 **Rev:** 0

Drw Title: Crest Mill Hill Dormer 40° - 915x1200

Drw No: 0078/0