

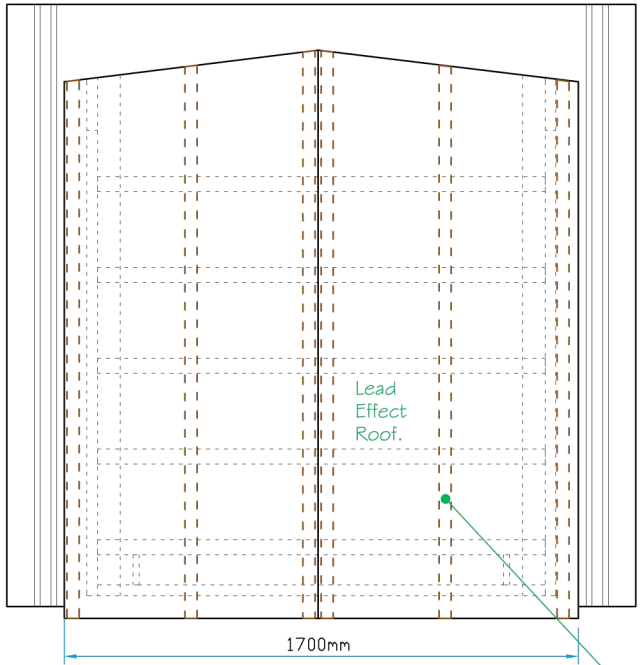


Plan View

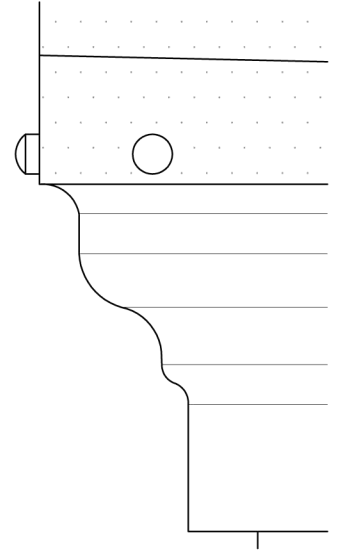


40-0mm Timber Firing Strips @400cts Bonded to bespoke Hood & Existing Dormer Roof with Totalseal 34 Polyurethane adhesive/sealant.

Section A-A

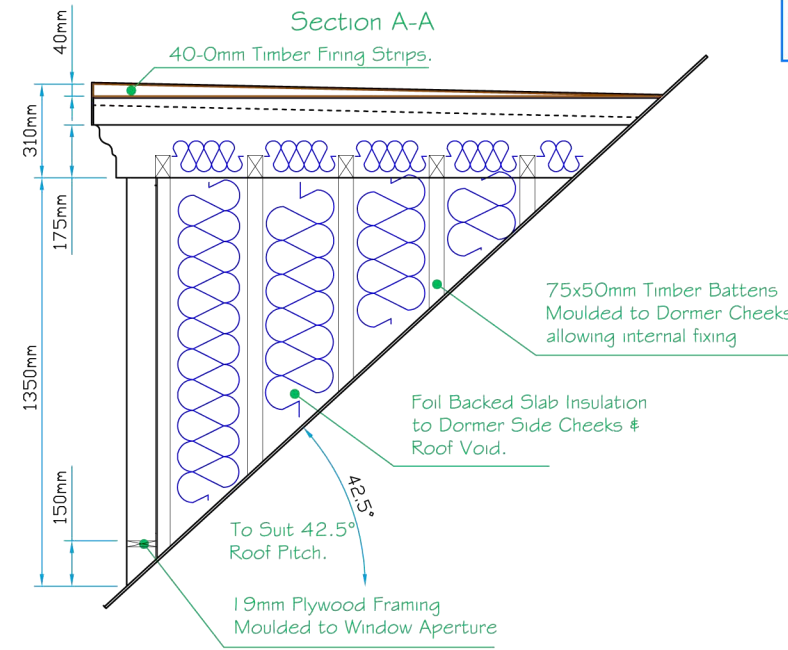


A

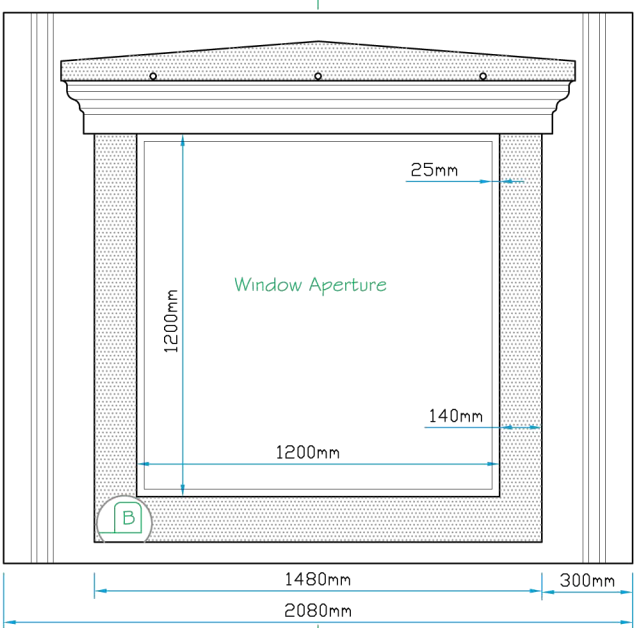

Front Elevation

Section B-B

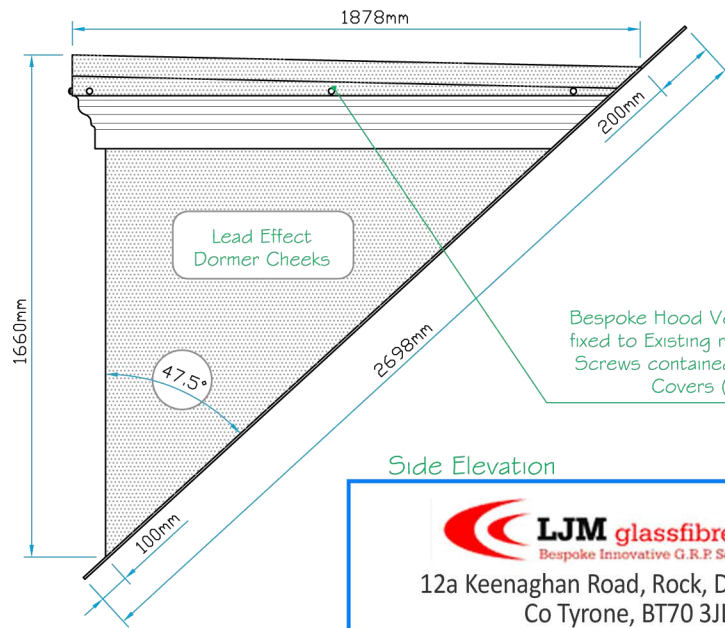

Side Elevation



12a Keenaghan Road, Rock, Dungannon
Co Tyrone, BT70 3JL

Model: SPECIAL
DW Mill Hill Dormer 42.5°
with 1200x1200 Aperture

Date: 09/12/09

Scale: 1:25 **Size:** A4

Drw by: G.J.G. **Chk'd:** G.T. **App'd:** G.T.

Sheet No: 1 of 1 **Rev:** 0

Drw Title: DW Mill Hill Dormer 42.5° 1200x1200

Drw No: 177/0