



Plan View


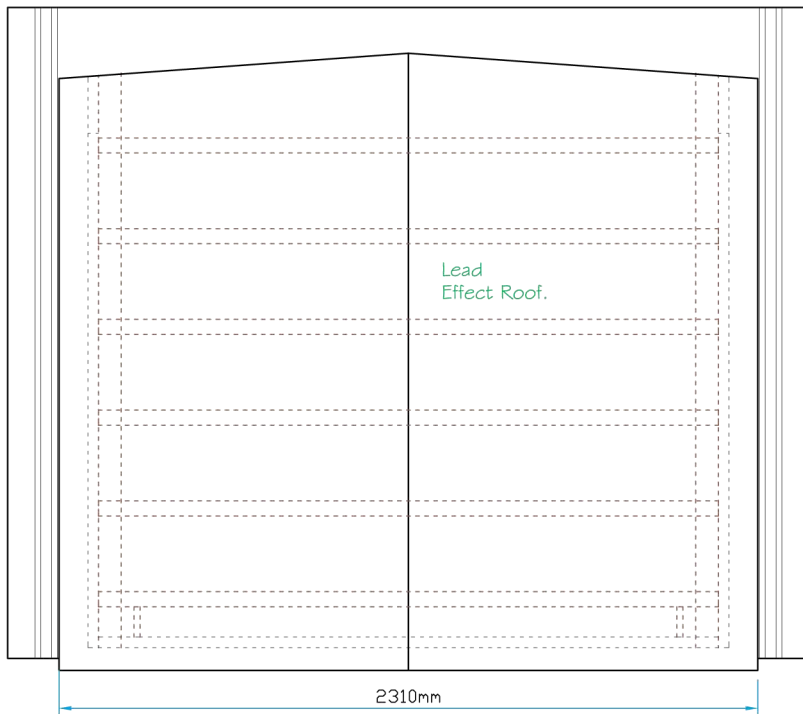


A

Section A-A

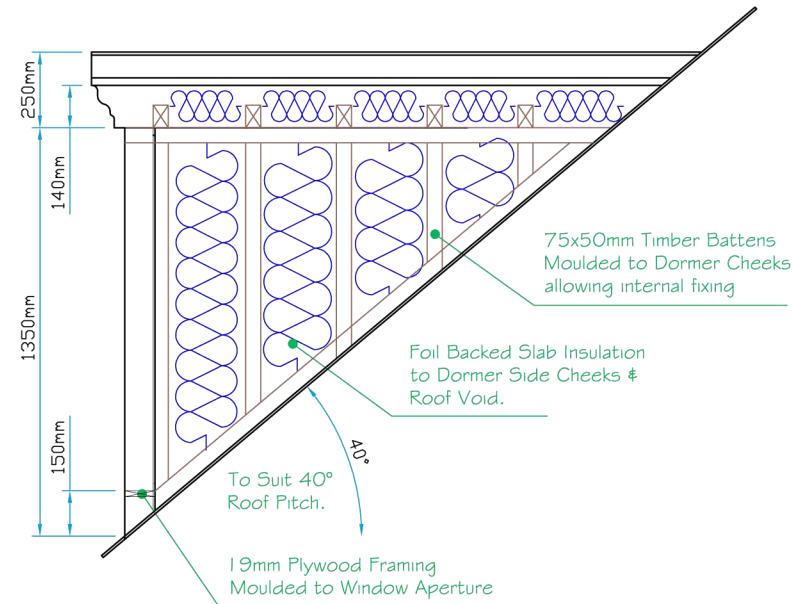


THIS DRAWING IS COPYRIGHT AND REMAINS THE PROPERTY OF LJM GLASSFIBRE LTD. AND MUST NOT BE COPIED WITHOUT THE WRITTEN PERMISSION OF LJM GLASSFIBRE LTD.

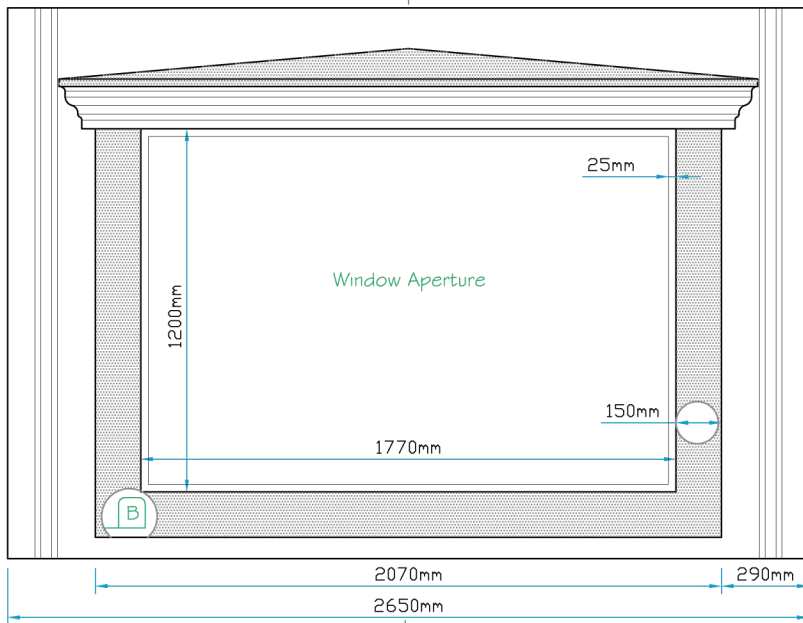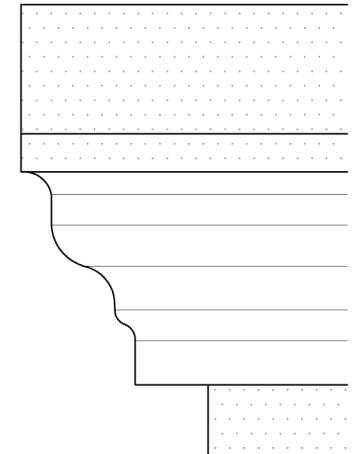


A

Front Elevation

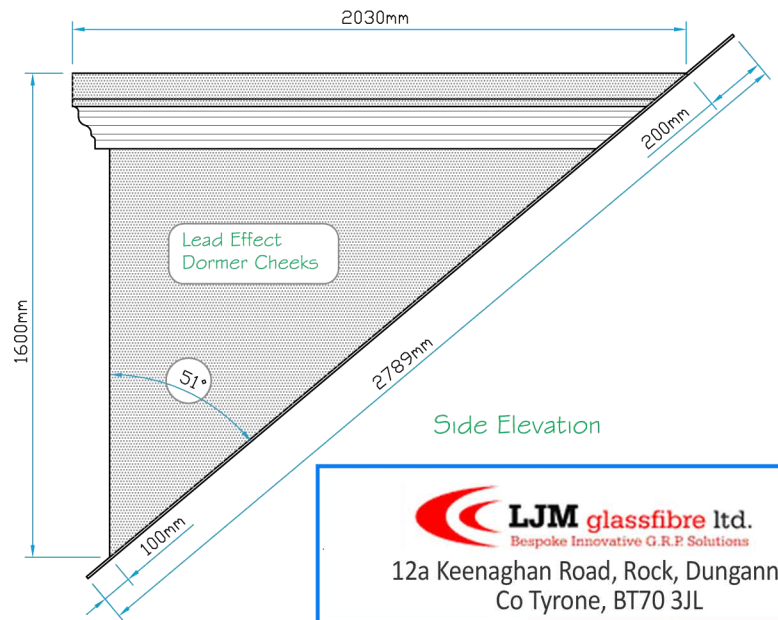

Side Elevation

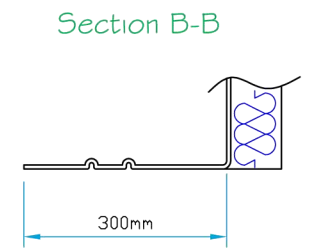

 <p>LJM glassfibre ltd. Bespoke Innovative G.R.P. Solutions</p> <p>12a Keenaghan Road, Rock, Dungannon Co Tyrone, BT70 3JL</p>			<p>Model: Crest Mill Hill Dormer 40° with 1200x1770 Aperture</p>		
			<p>Date: 09/12/09</p>		
<p>Scale: 1:25</p>		<p>Size: A4</p>			
<p>Drw by: G.J.G.</p>		<p>Chk'd: G.T.</p>		<p>App'd: G.T.</p>	
<p>Drw Title: Mill Hill Dormer 40° - 1200x1770</p>			<p>Sheet No: 1 of 1</p>		<p>Rev: A</p>
			<p>Drw No: 0236/A</p>		

Revision		
A	Drw General Update	25/07/06