



Plan View

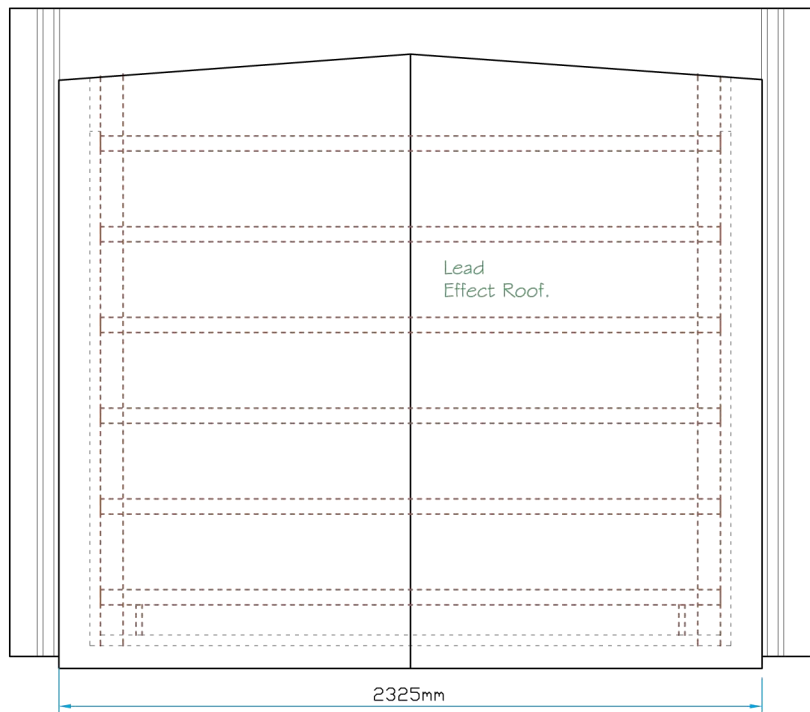


A

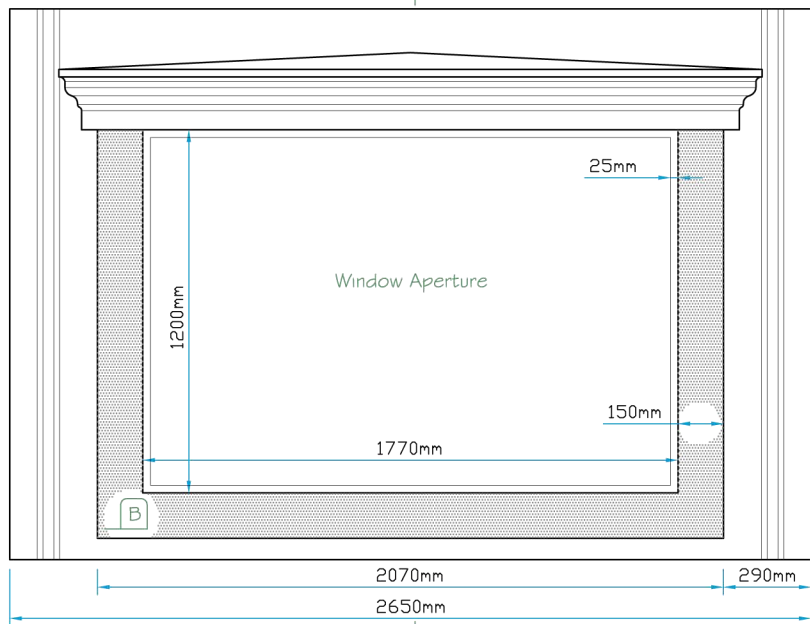


Front Elevation

Section A-A


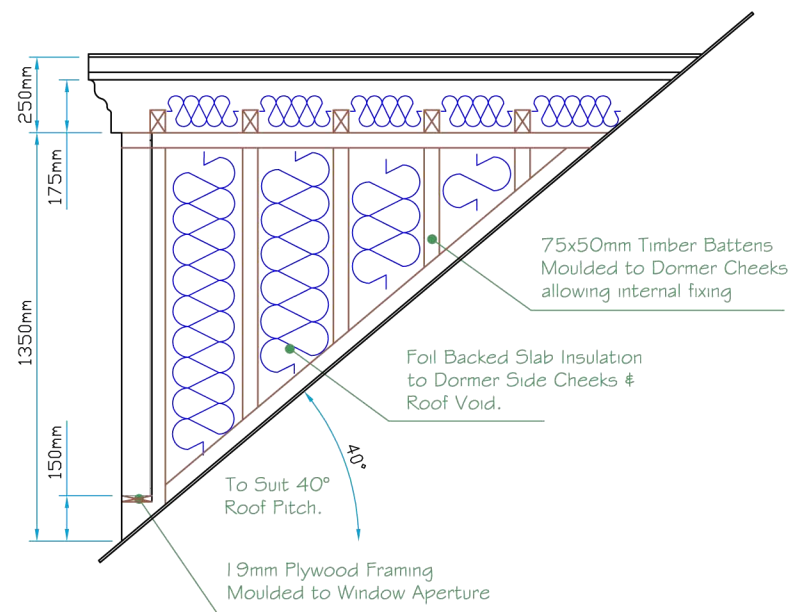


THIS DRAWING IS COPYRIGHT AND REMAINS THE PROPERTY OF LJM GLASSFIBRE LTD. AND MUST NOT BE COPIED WITHOUT THE WRITTEN PERMISSION OF LJM GLASSFIBRE LTD.

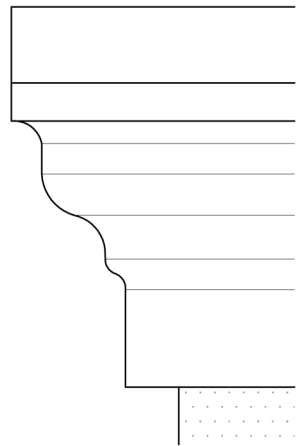

Canopy Profile Detail

Section B-B

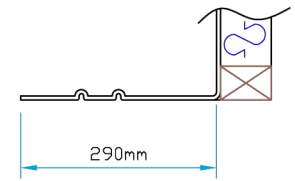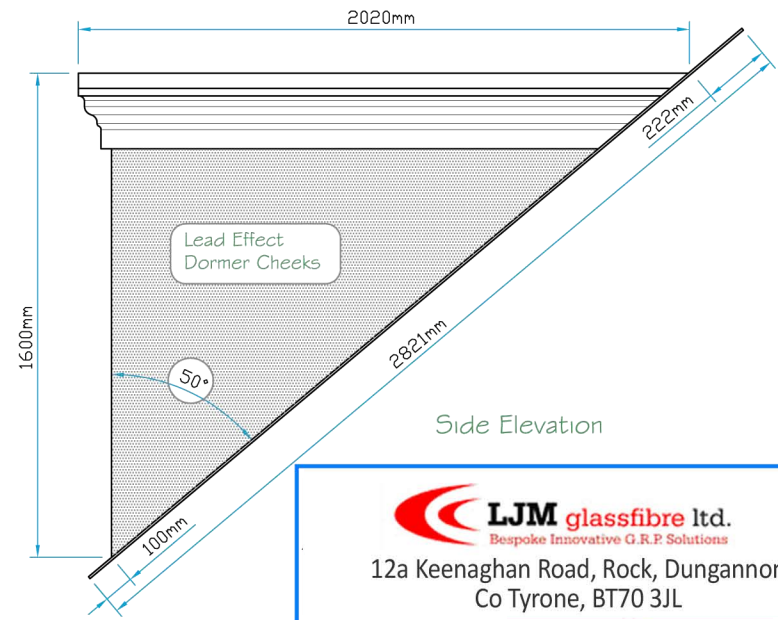

Side Elevation

LJM glassfibre ltd.
Bespoke Innovative G.R.P. Solutions

12a Keenaghan Road, Rock, Dungannon
Co Tyrone, BT70 3JL

Drw by: G.J.G.	Chk'd G.T.	App'd G.T.
Drw Title: Mill Hill Dormer 50° - 1200x1770		

Model: Mill Hill Dormer 50° with 1200x1770 Aperture	
Date: 09/12/09	
Scale: 1:25	Size: A4
Sheet No: 1 of 1	Rev: 0
Drw No: 0244/0	