



Plan View

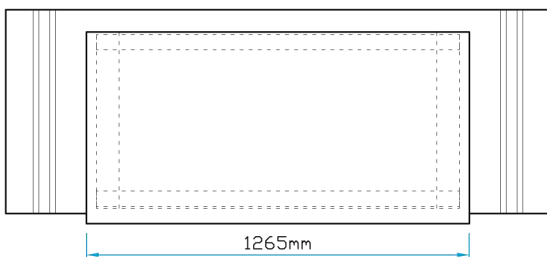


Lead Effect Roof

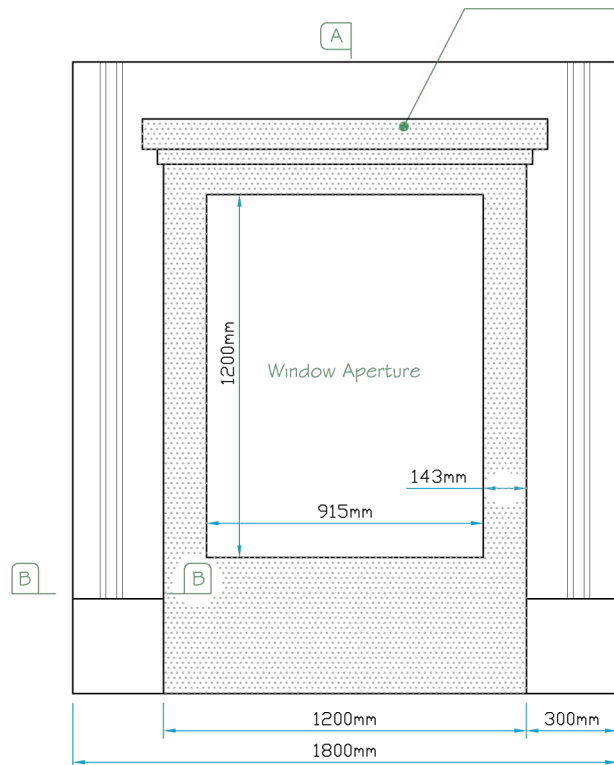


Front Elevation


Side Elevation

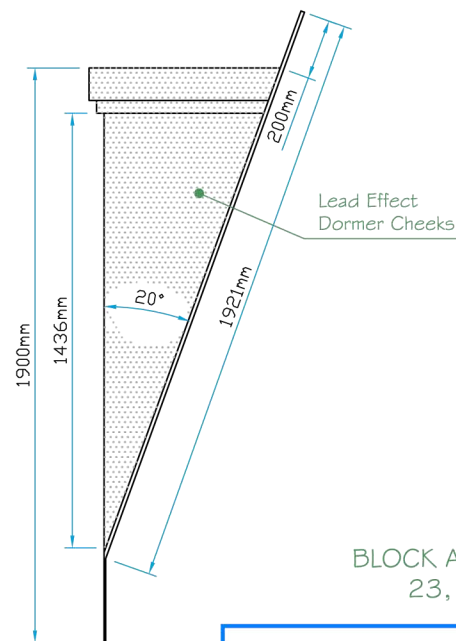

Section A-A

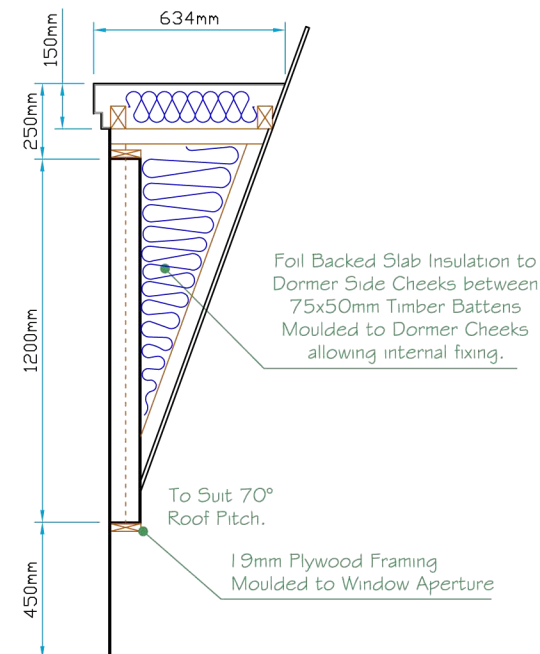

Section B-B

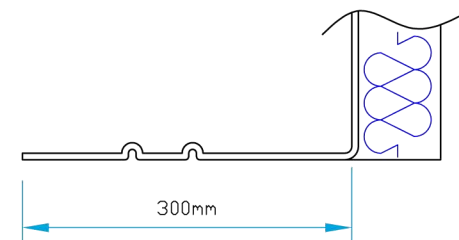

BLOCK A - WINDOWS No. W4- 11, 17, 23, 29, 32, 33, 34, 35, 37,



Bespoke Innovative G.R.P. Solutions
12a Keenaghan Road, Rock, Dungannon
Co Tyrone, BT70 3JL

Model:
Type C Flat Dormer
70deg 915x1200

Date: 09/12/09

Scale: 1:25 **Size:** A4

Drw by: G.J.G. **Chk'd:** G.T. **App'd:** G.T.

Sheet No: 1 of 1 **Rev:** A

Drw Title: Type C Flat Dormer 70deg 915x1200

Drw No: 0259/A

Revision

A	AMENDED INLINE WITH COMMENTS	10/05/06
---	------------------------------	----------