



Plan View

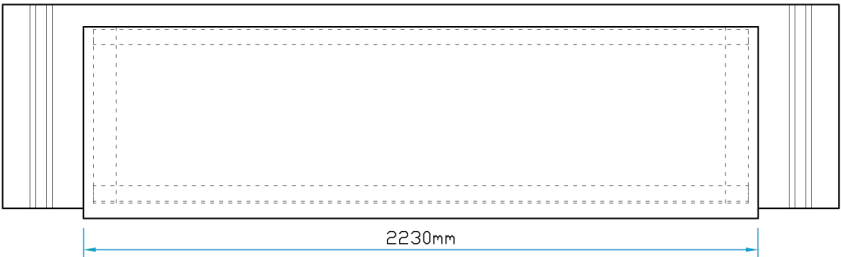


A

Lead Effect Roof

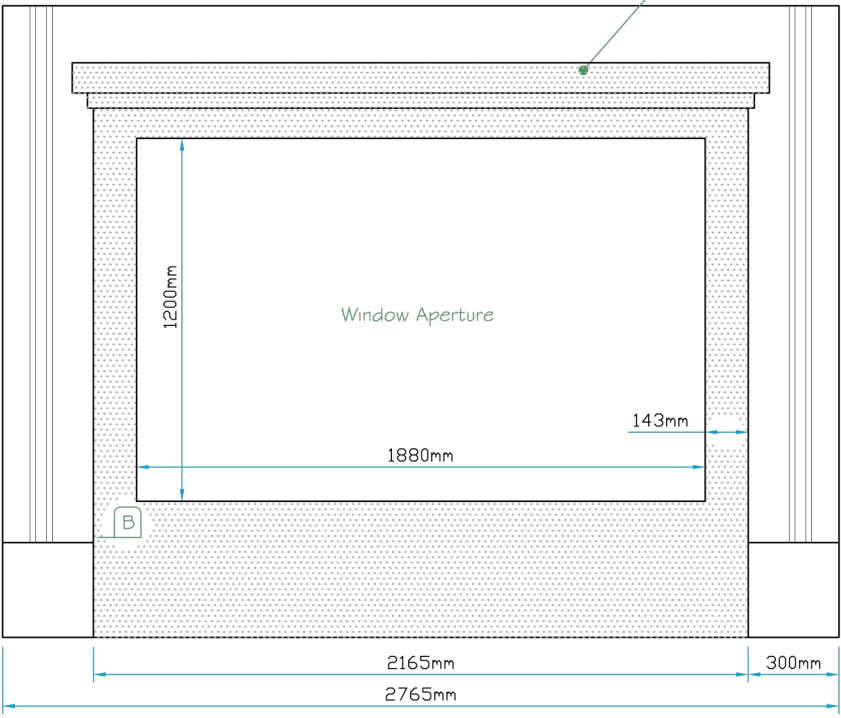


Front Elevation


Side Elevation

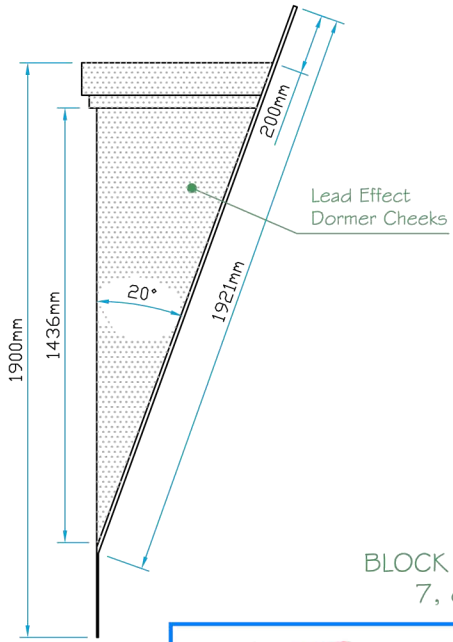

Section A-A

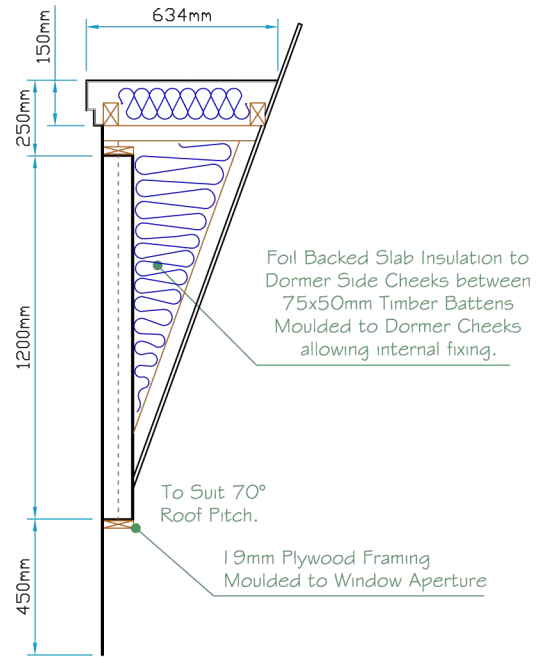

Section B-B

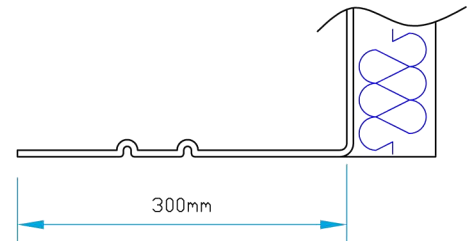

BLOCK A - WINDOWS No. W4 - 1, 2, 3, 7, 8, 10, 31, 36, 38, 39, 40,



12a Keenaghan Road, Rock, Dungannon
Co Tyrone, BT70 3JL

Model: Type C Flat Dormer 70deg 1880x1200	
Date: 09/12/09	
Scale: 1:25	Size: A4
Sheet No: 1 of 1	Rev: A
Drw No: 0260/A	

Drw by: G.J.G.	Chk'd: G.T.	App'd: G.T.
Drw Title: Type C Flat Dormer 70deg 1880x1200		

Revision
A AMENDED INLINE WITH COMMENTS 10/05/06