


A


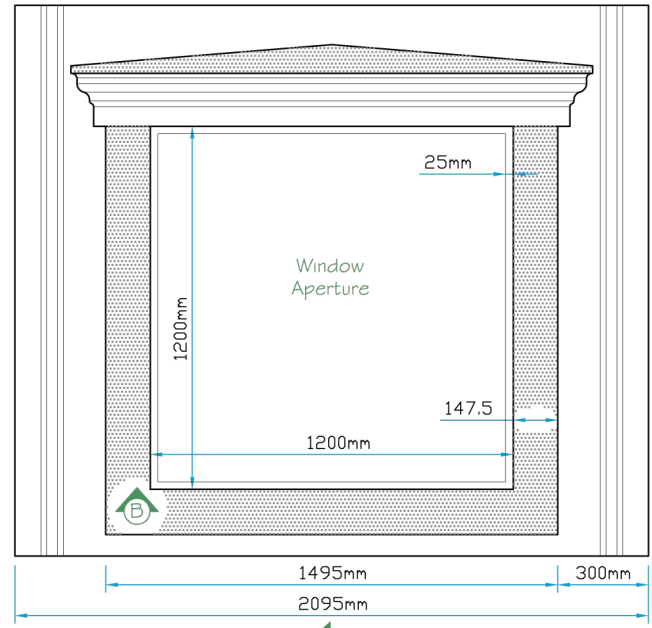


B


A

Front Elevation


Section A-A

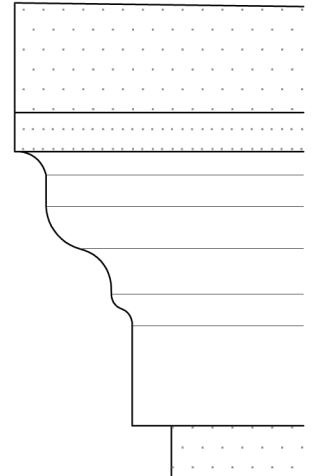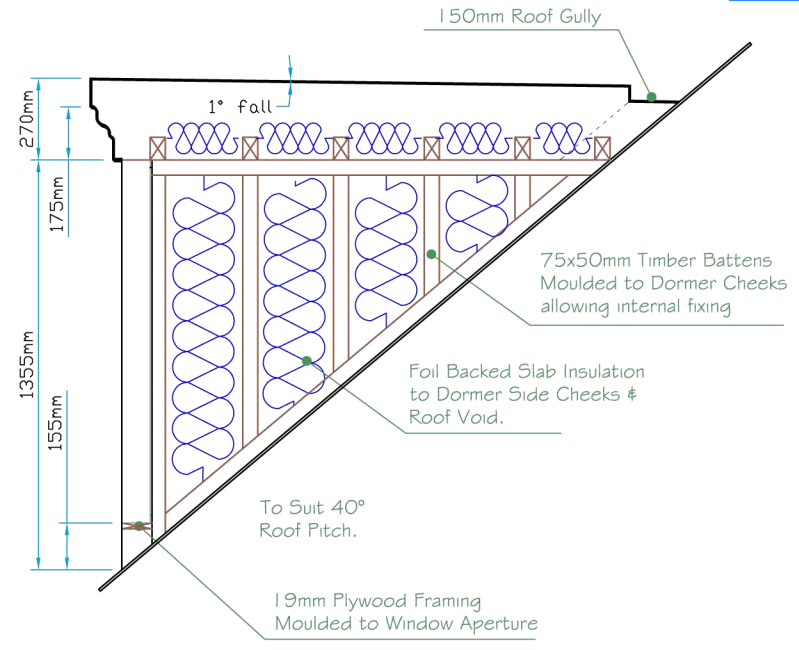

Canopy Profile Detail

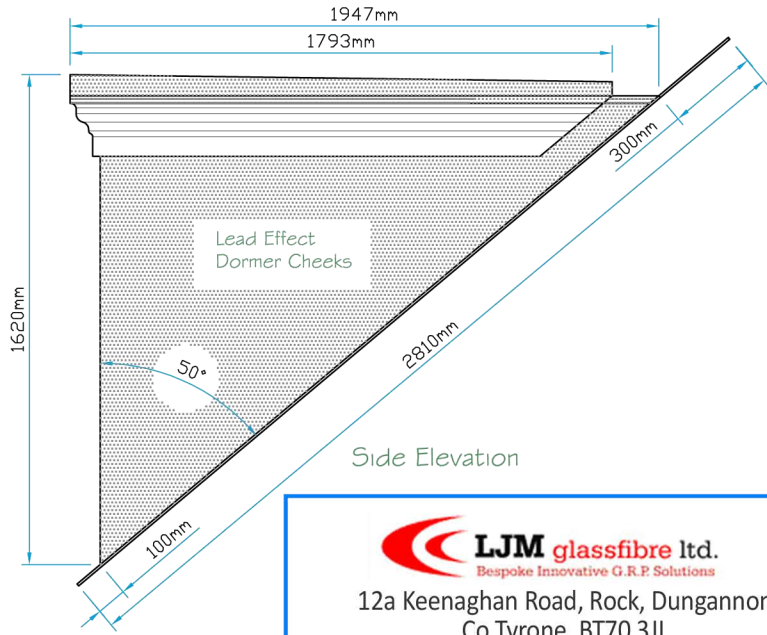

Section B-B

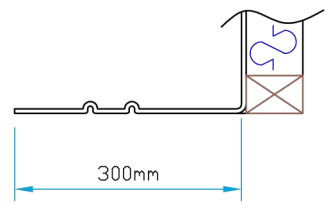

Side Elevation



Bespoke Innovative G.R.P. Solutions
12a Keenaghan Road, Rock, Dungannon
Co Tyrone, BT70 3JL

Model:
New Mill Hill Dormer 50°
with 1200x1200 Aperture

Date: 09/12/09

Scale: 1:25 **Size:** A4

Drw by: G.J.G. **Chk'd:** G.T. **App'd:** G.T.

Sheet No: 1 of 1 **Rev:** 0

Drw Title: New Mill Hill Dormer 50° / 1200x1200

Drw No: 333/0