



Front Elevation

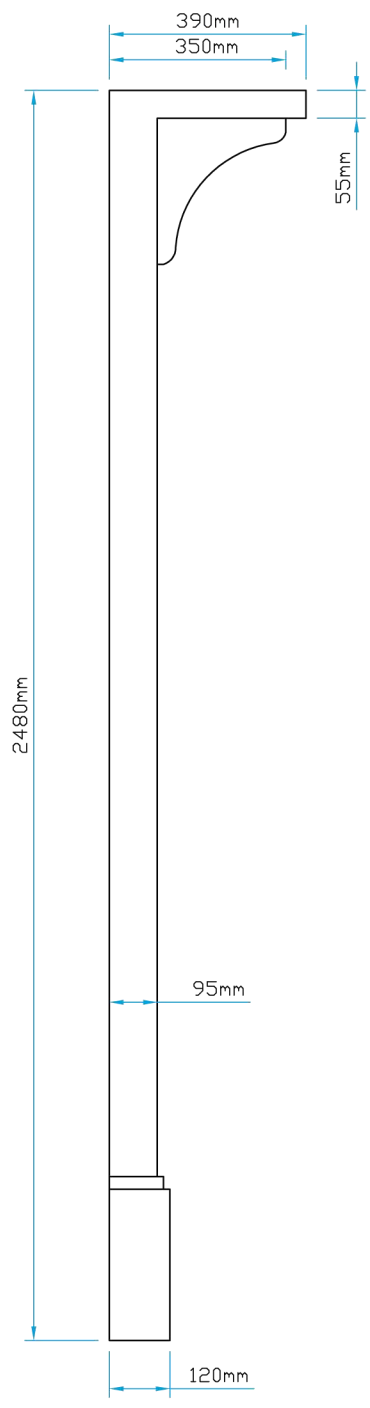

Side Elevation

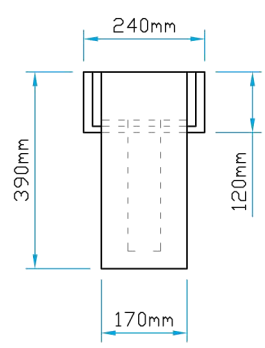

Plan View

 12a Keenaghan Road, Rock, Dungannon Co Tyrone, BT70 3JL			Model: Pilaster Kneeler GRP Type 1		
			Date: 09/12/09		
Drw by: G.J.G.		Chk'd: G.T.	App'd: G.T.	Scale: 1:15	Size: A4
Drw Title: Pilaster Kneeler GRP Type 1		Sheet No: 1 of 1		Rev: A	
			Drw No: 004/A		

Revision	
A Drw General Update	25/11/05