



Front Elevation

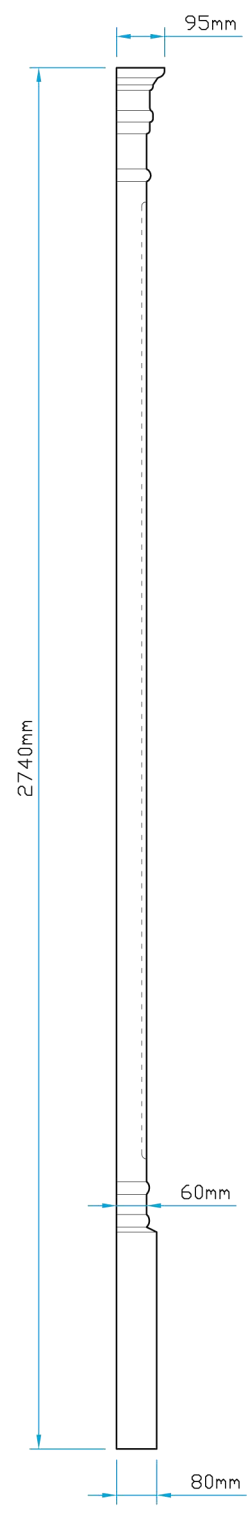

Side Elevation

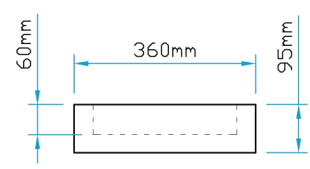

Plan View

 12a Keenaghan Road, Rock, Dungannon Co Tyrone, BT70 3JL			Model: Six Groove Pilaster.	
			Date: 09/12/09	
Scale: 1:15		Size: A4		
Drw by: G.J.G.	Chk'd: G.T.	App'd: G.T.	Sheet No: 1 of 1	Rev: A
Drw Title: Six Groove Pilaster.			Drw No: 005/A	

Revision A Drw General Update	25/11/05
---	----------